

Application for Permit
To Connect a Private Driveway to a Township Road



Permit Number _____
To Connect a Private Driveway to a Township Road under Ordinance #10

Date: _____

Owners name: _____ Phone: _____

Address: _____

Location of Property: _____

Note: Please include a sketch showing the location of the driveway on the lot

Type of Driveway Paving: _____

Width of Driveway: _____

Proposed Gutter Drainage (diagram, details, etc. - Use space to the right for the diagram)

Date Received _____ By: _____

Date Approved: _____ By: _____

Date Refused: _____ By: _____

Reason: _____

Installation Approved: Yes No By: _____

Fee Paid: _____
Amount

I (We) hereby agree to build the driveway applied for in this application in accordance with the above facts and the attached plans and in full compliance with the ordinances and regulations of the Township and the laws of the Commonwealth in relation thereto, and I (We) shall save, defend and keep harmless said Township from, and indemnify it against all actions, suits, demands, payments, costs and charges for or by reason of the Proposed road, lane, or driveway and all damages to persons or property resulting in any manner therefrom or occurring in prosecution of the work connected therewith, or from any other matter, cause or thing relating thereto.

Applicants:



(Print Name)

(Signature)




(Print Name)

(Signature)

RESIDENTIAL DRIVEWAY SKETCH (LIST WIDTH AND RADIUS)

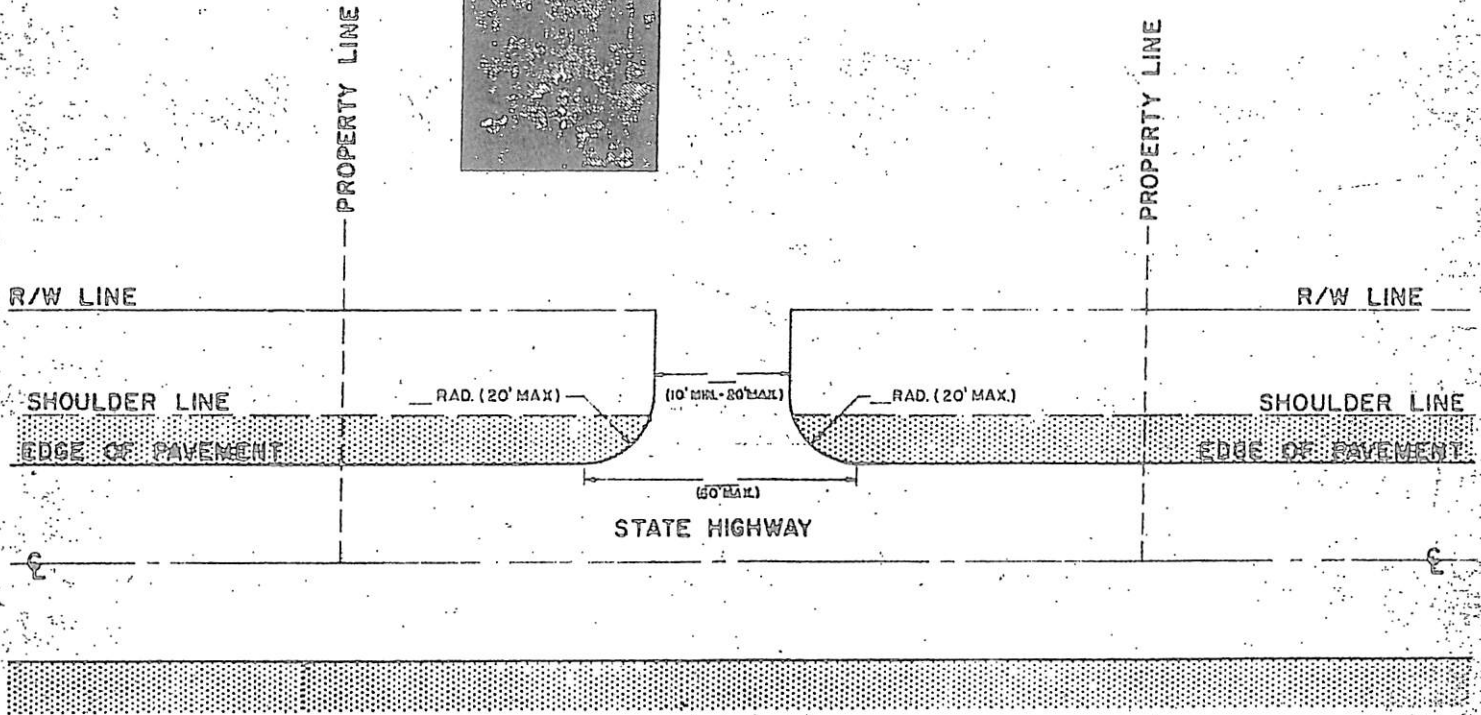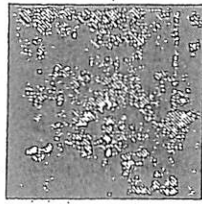

DRIVEWAY PROFILE (CHECK APPLICABLE SECTION BELOW)

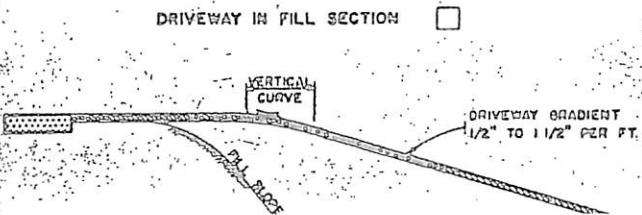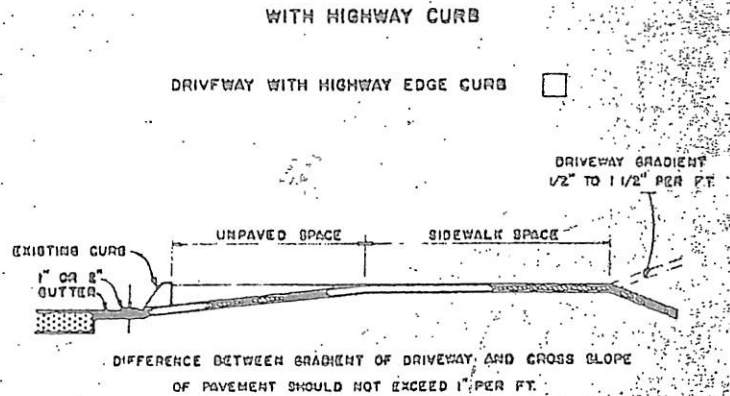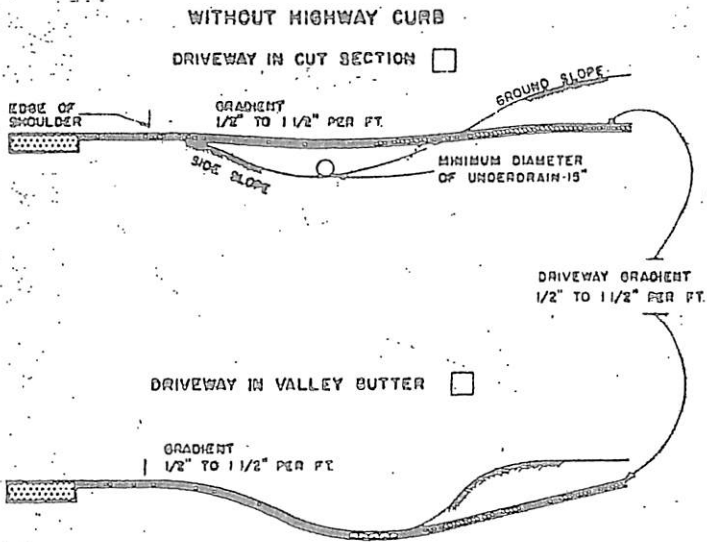


NOTE:
A MINIMUM GRADIENT OF $3/8''$ PER FOOT MAY BE CONSIDERED WHEN DRIVEWAY AND DRIVEWAY AREA ARE PAVED

COMMONWEALTH OF PENNSYLVANIA
DEPARTMENT OF HIGHWAYS
BUREAU OF MAINTENANCE
(CENTRAL PERMIT SECTION)

STANDARD LAYOUT
FOR


M 950J (8-72)
 CC-0830-4600-1280

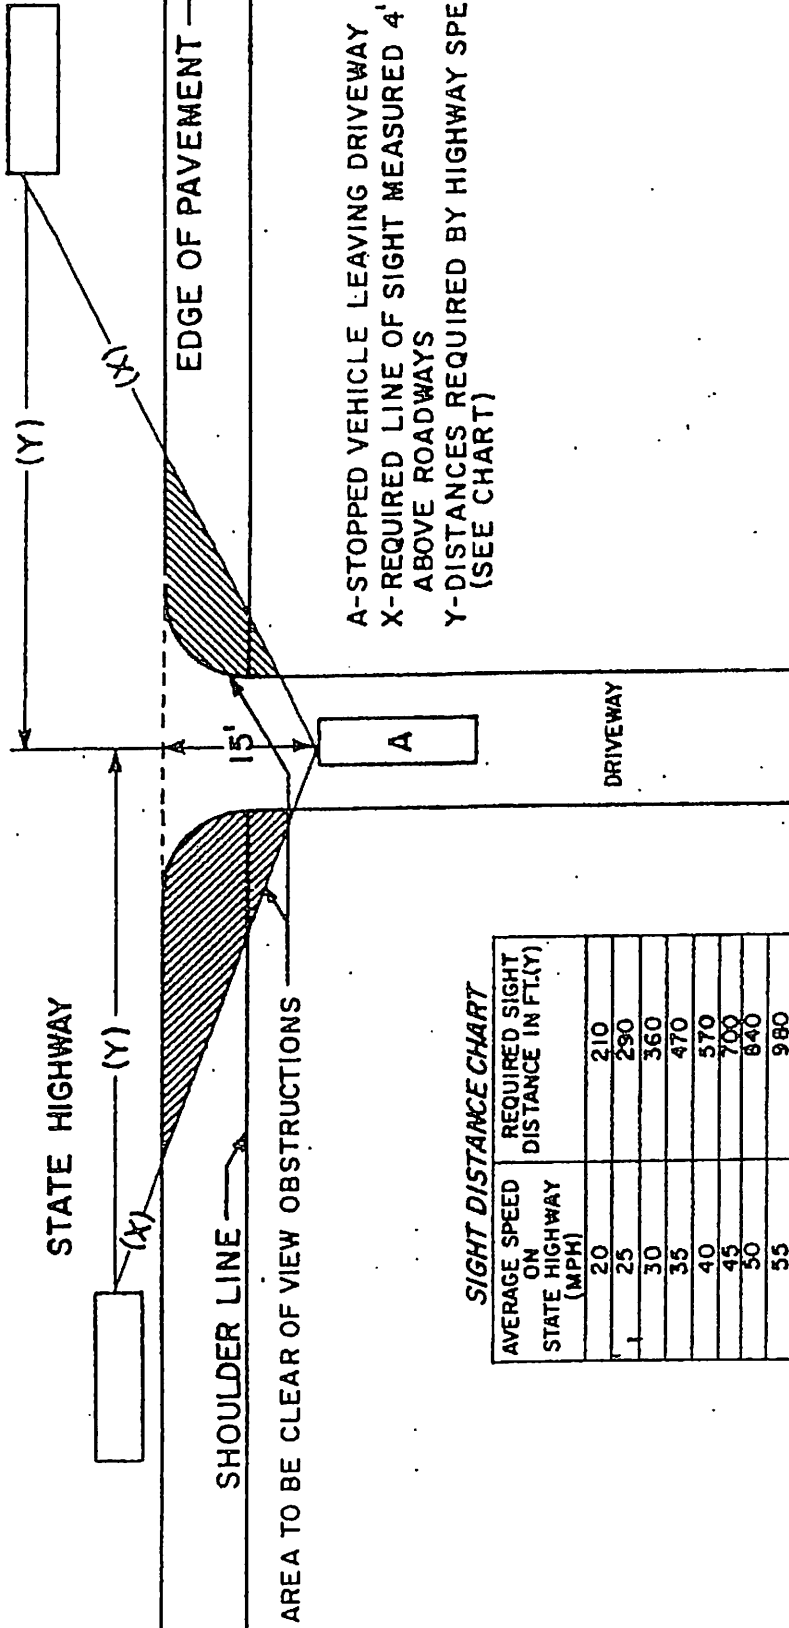

A-STOPPED VEHICLE LEAVING DRIVEWAY
 X-REQUIRED LINE OF SIGHT MEASURED 4'
 ABOVE ROADWAYS
 Y-DISTANCES REQUIRED BY HIGHWAY SPEEDS
 (SEE CHART)

SIGHT DISTANCE CHART

AVERAGE SPEED ON STATE HIGHWAY (MPH)	REQUIRED SIGHT DISTANCE IN FT.(Y)
20	210
25	290
30	360
35	470
40	570
45	700
50	840
55	980
60	1130

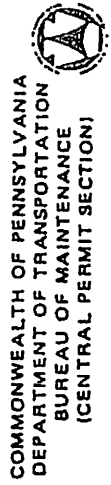

COMMONWEALTH OF PENNSYLVANIA
 DEPARTMENT OF TRANSPORTATION
 BUREAU OF MAINTENANCE
 (CENTRAL PERMIT SECTION)

SIGHT DISTANCE
 DIAGRAM-CHART