


PRELIMINARY
NOT FOR
CONSTRUCTION
6/8/18

VEGETATED CHANNELS CONSTRUCTION NOTES

1. CHANNELS SHALL BE CONSTRUCTED IN ACCORDANCE WITH APPROVED PLANS AND DETAILS.
2. CHANNELS SHALL BE STABILIZED WITH TEMPORARY SLOPE PROTECTION AS NOTED ON APPROVED EROSION AND SEDIMENT POLLUTION CONTROL PLANS.
3. CHANNELS TO BE SEEDED WITH MEADOW SEED MIXTURE AS SPECIFIED ON APPROVED LANDSCAPING PLANS.
4. FOR CHANNELS WITH A SUBSURFACE INFILTRATION TRENCH, REFER TO SUBSURFACE INFILTRATION TRENCH PLANS, NOTES AND DETAILS.

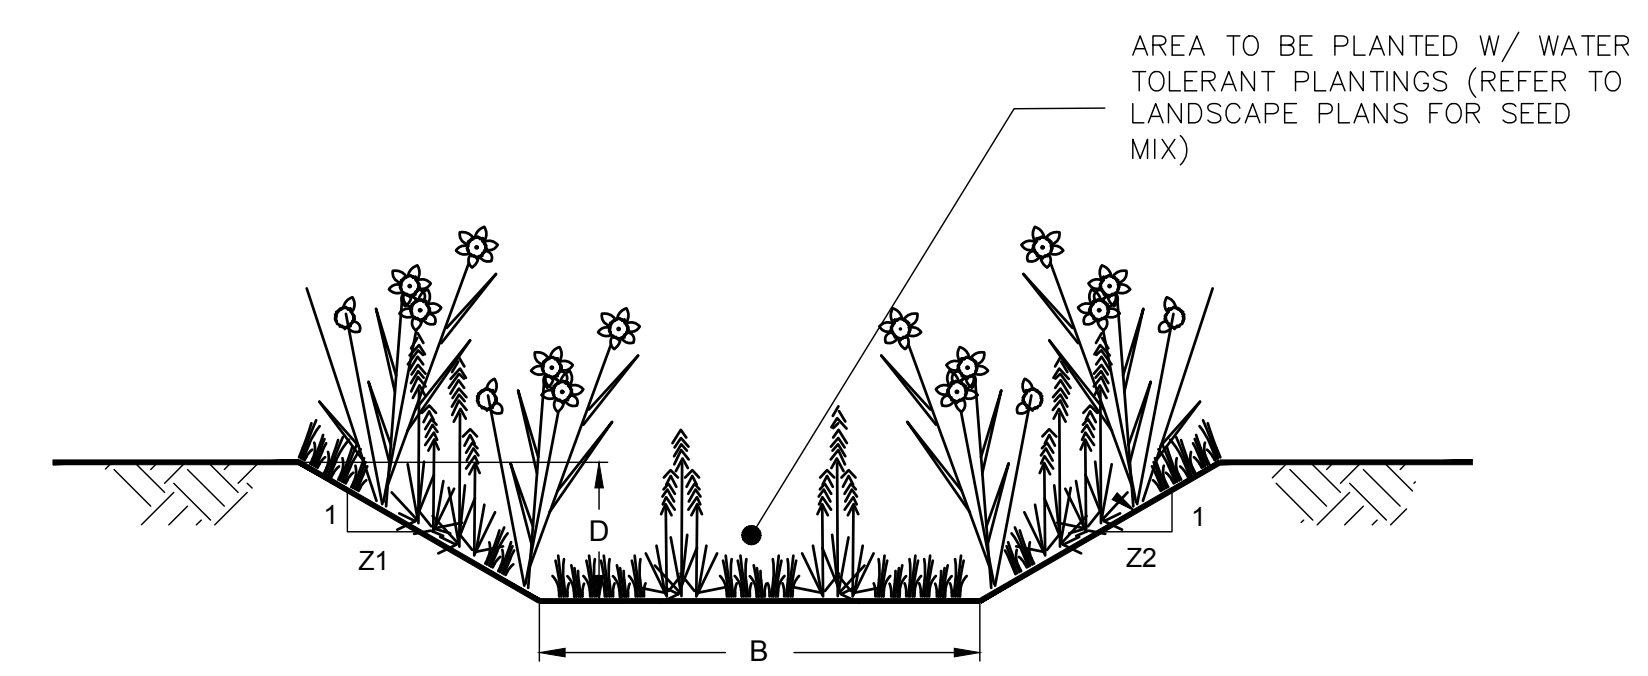

CHANNEL NO.	STATIONS	BOTTOM WIDTH B (FT)	DEPTH D (FT)	TOP WIDTH W (FT)	Z1 (FT)	Z2 (FT)	LINING *	
							TEMPORARY	PERMANENT

* See Manufacturer's Lining Installation Detail for Staple Patterns, and Vegetation Stabilization Specifications for Soil Amendments, Seed Mixtures, and Mulching information.

VEGETATED SWALE CROSS-SECTION
N.T.S.



PENNONI ASSOCIATES INC.
One South Church Street, 2nd Floor
West Chester, PA 19382
T 610.429.8907 F 610.429.8918

ALL DOCUMENTS PREPARED BY PENNONI ASSOCIATES ARE INSTRUMENTS OF SERVICE IN RESPECT OF THE PROJECT. THEY ARE NOT INTENDED OR REPRESENTED TO BE SUITABLE FOR REUSE BY OWNER OR OTHERS ON THE EXTENSIONS OF THE PROJECT OR ON ANY OTHER PROJECT. ANY REUSE WITHOUT WRITTEN VERIFICATION OR ADAPTATION BY PENNONI ASSOCIATES FOR THE SPECIFIC PURPOSE INTENDED WILL BE AT OWNERS SOLE RISK AND WITHOUT LIABILITY OR LEGAL EXPOSURE TO PENNONI ASSOCIATES. OWNER SHALL DEFEND AND HOLD HARMLESS PENNONI ASSOCIATES FROM ALL CLAIMS, DAMAGES, LOSSES AND EXPENSES ARISING OUT OF OR RESULTING THEREFROM.

PRJ #	REV	COMPANY	INITIALS	DATE	DESCRIPTION


LONGWOOD GARDENS NURSERY GREENHOUSE

 **LONGWOOD GARDENS**
P.O. Box 501
Kennett Square, PA
19348-0501
Ph: (610)388-1000
F: (610)388-5497

POST CONSTRUCTION STORMWATER MANAGEMENT DETAILS

DRAWING ORIGINATOR:
PENNONI ASSOCIATES INC.
ONE SOUTH CHURCH STREET, 2ND FLOOR
T 610.429.8907 F 610.429.8918

DRAWN BY:	CHECKED BY:	DRAWING NUMBER:
AS	CRP	NURSGRNH039
DATE:	SCALE:	SHEET #:
2018-06-08	1"= 40'	39 OF 40

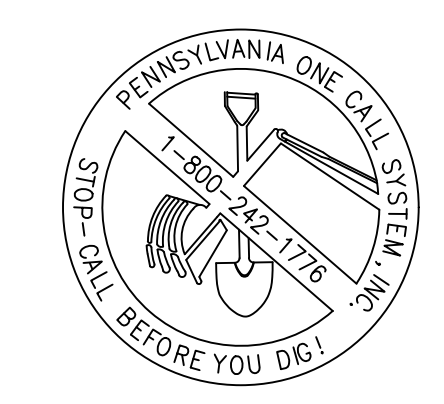

CALL BEFORE YOU DIG
BEFORE YOU DIG ANYWHERE IN PENNSYLVANIA
CALL 1-800-242-1776
PA ACT 287 OF 1974 REQUIRES THREE WORKING DAYS NOTICE TO UTILITIES BEFORE YOU EXCAVATE, DRILL OR BLAST PENNSYLVANIA ONE-CALL SYSTEM, INC.
SERIAL NUMBER: 20181103305-000

