

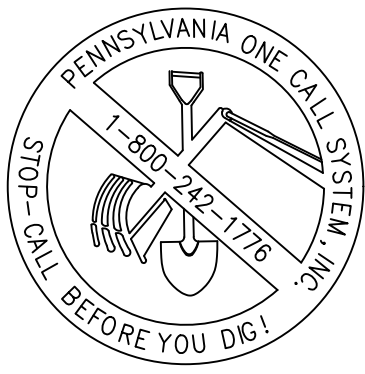


PRELIMINARY
NOT FOR
CONSTRUCTION
11/19/18

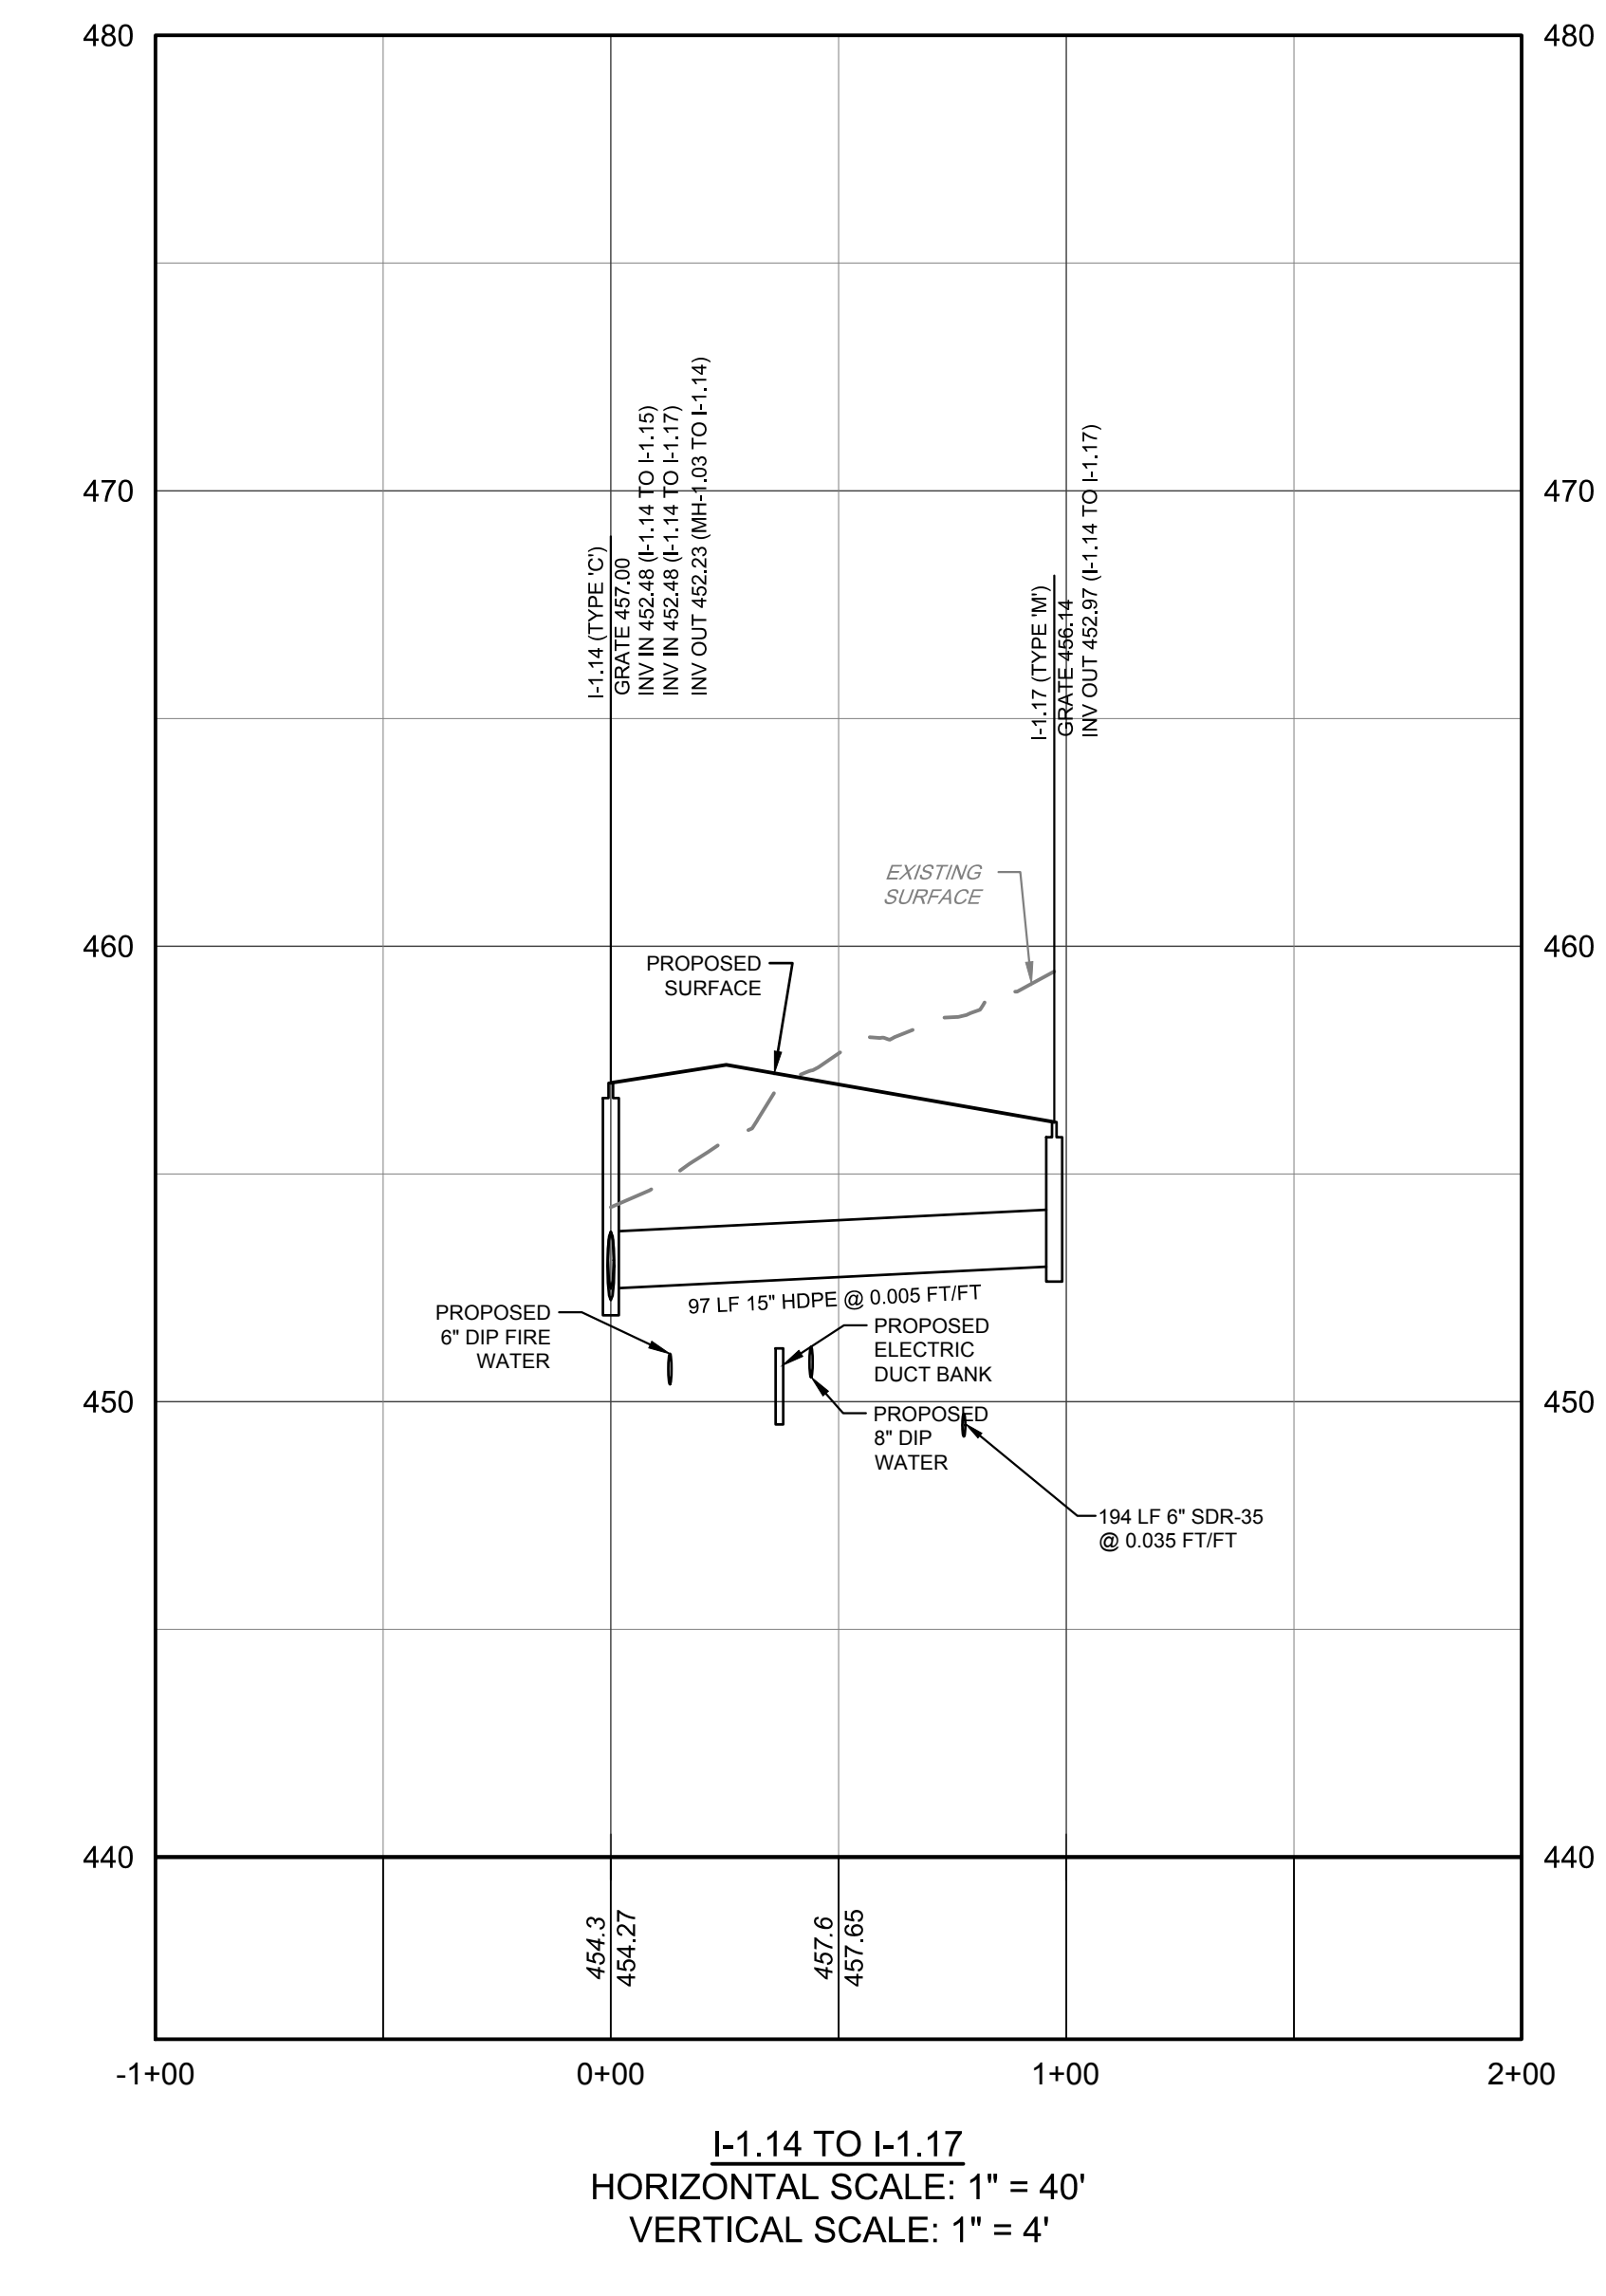

CALL BEFORE YOU DIG
BEFORE YOU DIG ANYWHERE IN PENNSYLVANIA
CALL 1-800-242-1776
PA. ACT 287 OF 1974 REQUIRES THREE WORKING DAYS
NOTICE TO UTILITIES BEFORE YOU EXCAVATE, DRILL OR
BLAST PENNSYLVANIA ONE-CALL SYSTEM, INC.
SERIAL NUMBER: 20181103305-000

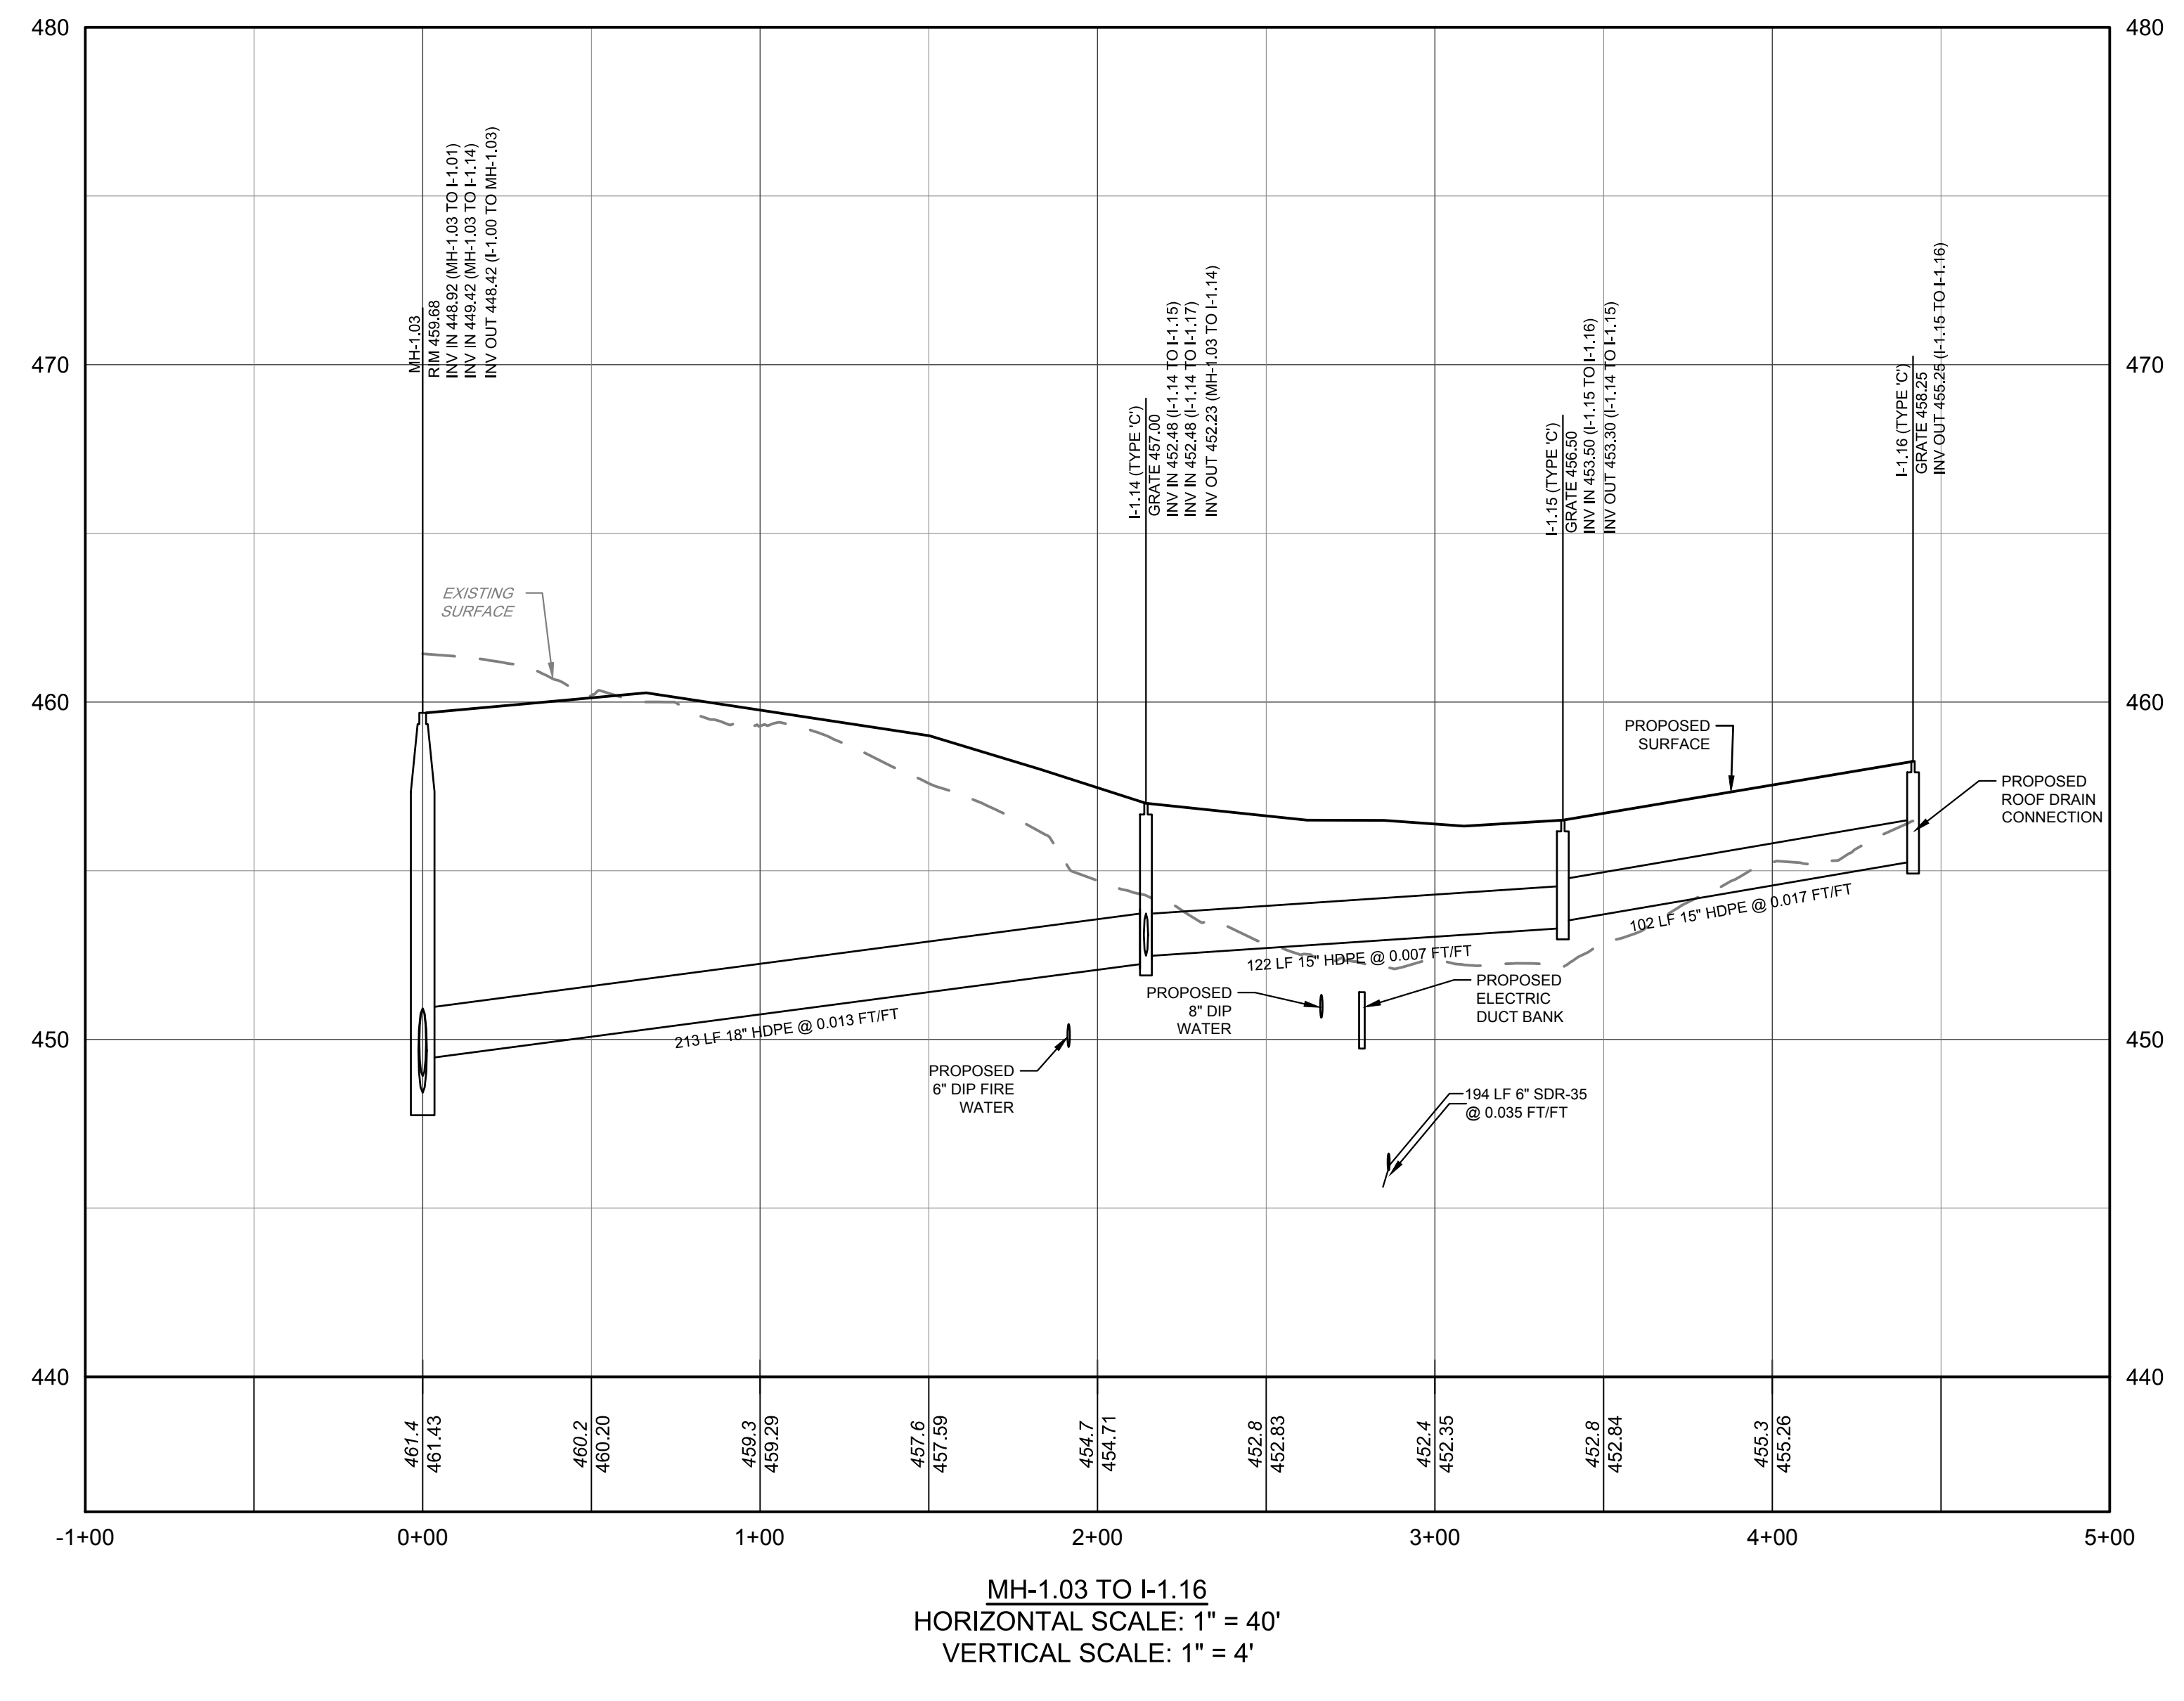

PENNONI ASSOCIATES INC.
One South Church Street, 2nd Floor
West Chester, PA 19382
T 610.429.8907 F 610.429.8918

ALL DOCUMENTS PREPARED BY PENNONI ASSOCIATES ARE INSTRUMENTS OF SERVICE IN
RESPECT OF THE PROJECT. THEY ARE NOT INTENDED OR REPRESENTED TO BE SUITABLE FOR
REUSE BY OWNER OR OTHERS ON THE EXTENSIONS OF THE PROJECT OR ON ANY OTHER
PROJECT. ANY REUSE WITHOUT WRITTEN VERIFICATION OR ADAPTATION BY PENNONI
ASSOCIATES FOR THE SPECIFIC PURPOSE INTENDED WILL BE AT OWNERS SOLE RISK AND
WITHOUT LIABILITY OR LEGAL EXPOSURE TO PENNONI ASSOCIATES AND OWNER SHALL INDemnify
AND HOLD HARMLESS PENNONI ASSOCIATES FROM ALL CLAIMS, DAMAGES, LOSSES AND
EXPENSES, INCLUDING OUTF OF COURT SETTLEMENTS, THEREFROM.

PRJ #	REV	COMPANY	INITIALS	DATE	DESCRIPTION
2		PENNONI	AT	11/19/18	REVISED PER TWP COMMENTS
1		PENNONI	AT	10/26/18	ISSUED 90% DD REVIEW

LONGWOOD GARDENS NURSERY GREENHOUSE

LONGWOOD GARDENS
P.O. Box 501
Kennett Square, PA
19348-0501
Ph: (610)388-1000
F: (610)388-5497

STORM SEWER PROFILES

DRAWING ORIGINATOR:
PENNONI ASSOCIATES INC.
ONE SOUTH CHURCH STREET, 2ND FLOOR
T 610.429.8907 F 610.429.8918

DRAWN BY:	CHECKED BY:	DRAWING NUMBER:
FSS	CRP	NURSGRNH023
DATE:	SCALE:	SHEET #:
2018-10-22	AS NOTED	CS4002

