


PRELIMINARY
NOT FOR
CONSTRUCTION
11/19/18



VIEW LOOKING EAST FROM
INTERSECTION OF ROUTE 1 & ROUTE 52

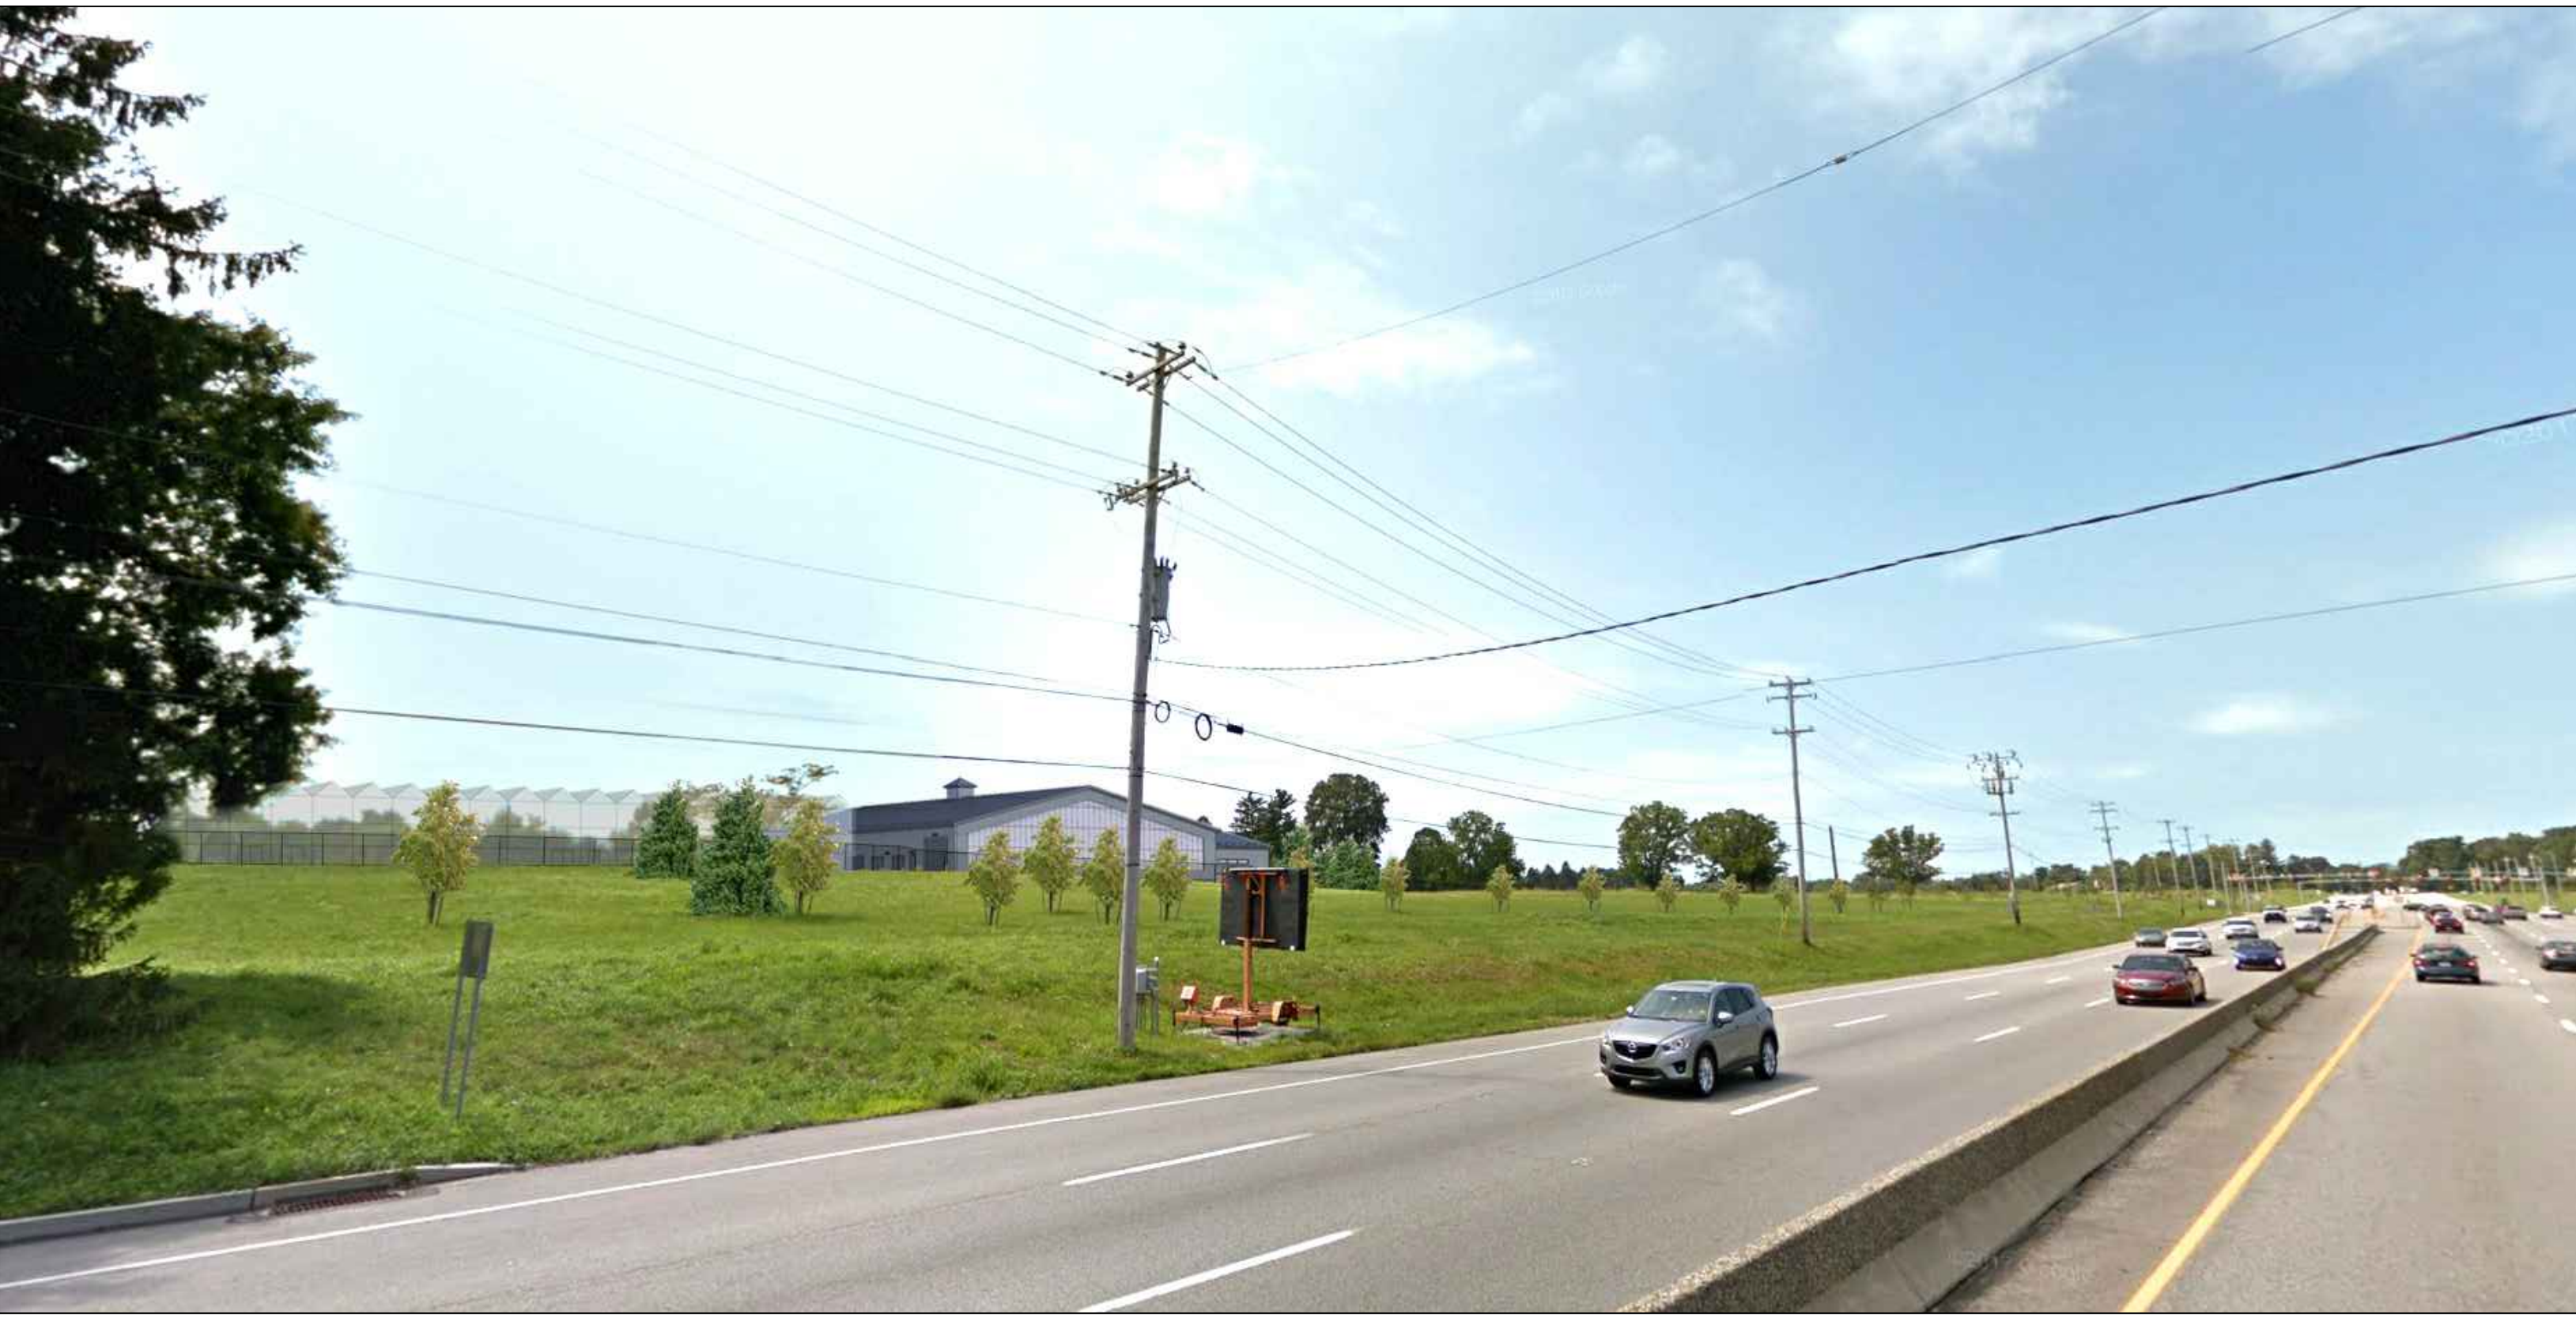

VIEW LOOKING WEST FROM
INTERSECTION OF ROUTE 1 & ROUTE 52

PRJ #	REV	COMPANY	INITIALS	DATE	DESCRIPTION

LONGWOOD GARDENS NURSERY GREENHOUSE



**LONGWOOD
GARDENS**

P.O. Box 501
Kennett Square, PA
19348-0501
Ph: (610)388-1000
F: (610)388-5497

SITE PERSPECTIVES

DRAWING ORIGINATOR:
PENNONI ASSOCIATES INC.
ONE SOUTH CHURCH STREET, 2ND FLOOR
T 610.429.8907 F 610.429.8918

DRAWN BY: FSS	CHECKED BY: CRP	DRAWING NUMBER: RD-1
DATE: 2018-11-20	SCALE: AS NOTED	SHEET #: RD-1

NOT FOR CONSTRUCTION