

 


 

DLHowell

Civil Engineering
Land Planning
Environmental
www.DLHowell.com

1250 Wrights Lane
West Chester, PA 19380
Phone: (610) 918-9002
Fax: (610) 918-9003

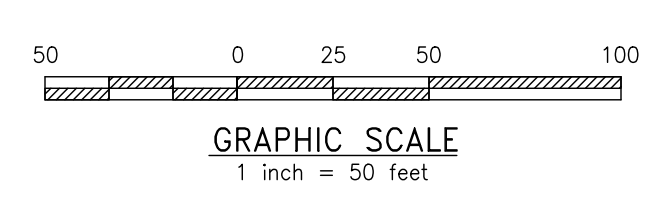

NO.	DATE	DESCRIPTION
1		
2		
PRELIMINARY TRUCK TURNING PLAN

CLIENT: MITCHELL HOMES
 PROJECT: SMITH PROPERTY
 LOCATION: 548 ROSEDALE ROAD
 KENNETT TOWNSHIP, CHESTER COUNTY, PA

DATE:	04/30/19
SCALE:	1"=50'
DRAWN BY:	JTE
CHECKED BY:	JWB
PROJECT NO.:	3388
CAD FILE:	PROFILE SHEET.dwg
PLOTTED:	04/30/19
DRAWING NO.:	C08.4
SHEET:	26 OF 27