



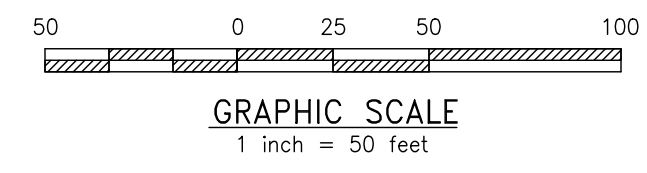

DLHowell

Civil Engineering
Land Planning
Environmental
www.DLHowell.com

1250 Wrights Lane
West Chester, PA 19380
Phone: (610) 918-9002
Fax: (610) 918-9003

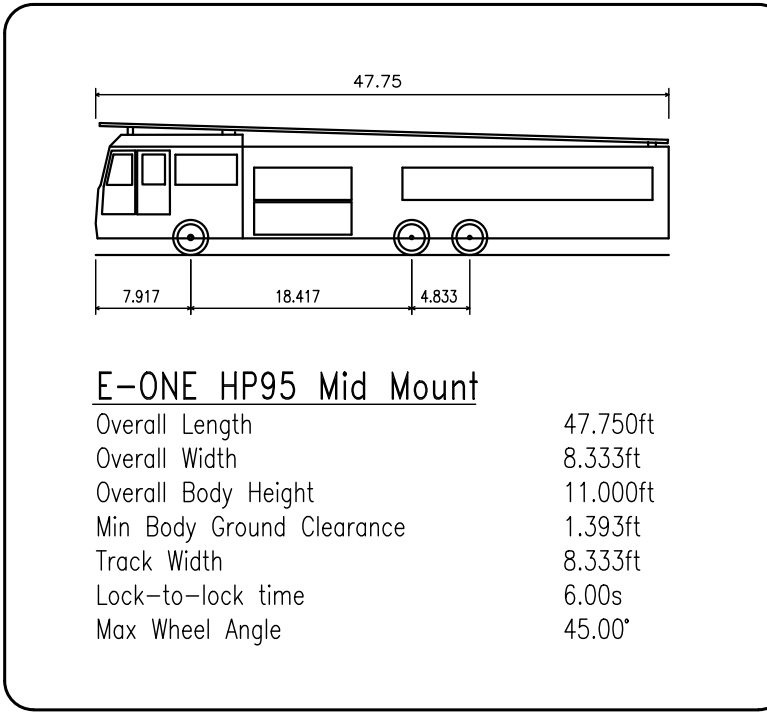

NO.	DATE	DESCRIPTION
1	07/15/19	REVISION PER TOWNSHIP CONSULTANT REVIEW LETTERS.
2	08/28/19	REVISION PER TOWNSHIP ENGINEER REVIEW LETTER DATED 07/31/19.
3	10/18/19	REVISION PER TOWNSHIP CONSULTANT REVIEW LETTERS.
4		
5		
6		
7		
8		
9		

PRELIMINARY TRUCK TURNING PLAN

CLIENT: MITCHELL HOMES
 PROJECT: SMITH PROPERTY
 LOCATION: 548 ROSEDALE ROAD
 KENNETT TOWNSHIP, CHESTER COUNTY, PA

DATE: 04/30/19
 SCALE: 1"=50'
 DRAWN BY: JTE
 CHECKED BY: JWB
 PROJECT NO.: 3388
 CADD FILE: 07 PROFILES AND DETAILS.dwg
 PLOTTED: 10/18/19
 DRAWING NO.: C08.4
 SHEET 29 OF 31