



- LEGEND**
- EXISTING PROPERTY LINE
  - EXISTING RIGHT OF WAY LINE
  - EXISTING MINOR CONTOUR
  - EXISTING G.I.S. CONTOUR
  - 250'
  - EXISTING ADJOINERS BOUNDARY LINE
  - EXISTING FENCE
  - EXISTING FLOODPLAIN LIMIT
  - EXISTING SOILS TYPE
  - EXISTING SOILS TYPE
  - EXISTING SOILS TYPE
  - EXISTING TRENCH
  - EXISTING UTILITY POLE
  - TOWNSHIP BOUNDARY LINE
  - SLOPES 15-25%
  - SLOPES 25%+
  - EXISTING EASEMENT LINE
  - EXISTING TESI PI
- TREE LEGEND**
- DOGWOOD
  - PINE
  - POPLAR
  - ⊗ TREE

SOIL TYPE	SOIL NAME	SLOPE	DEPTH TO SEASONAL HIGHWATER TABLE	DEPTH TO BEDROCK	SUITABILITY FOR ON-SITE SEWAGE
BaB	BALC SILT LOAM	3 - 8%	0 - 6 INCHES	60 - 99 IN.	VERY LIMITED
CdB	CHESTER SILT LOAM	3 - 8%	MORE THAN 80 IN.	80+ INCHES	MODERATELY LIMITED
GgB	GLENCHE SILT LOAM	3 - 8%	MORE THAN 80 IN.	80+ INCHES	VERY LIMITED
GIB	GLENNVILLE SILT LOAM	3 - 8%	18 - 22 INCHES	29 - 31 IN.	VERY LIMITED
UrmB	URBAN LAND-CLINGS COMPLEX	0 - 8%	MORE THAN 80 IN.	60 - 120 IN.	NOT RATED

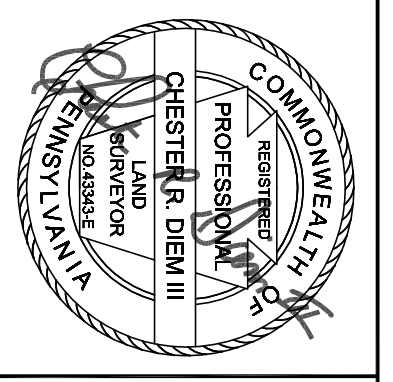

PENNSYLVANIA PROFESSIONAL LAND SURVEYORS

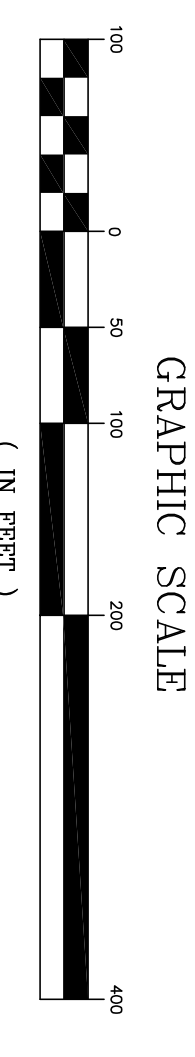

**REGISTER ASSOCIATES, INC.**  
 REGISTERED LAND SURVEYORS  
 PROFESSIONAL ENGINEERS  
 P.O. BOX 400  
 KENNETT, PA 19348  
 (610) 444-5554  
 320 WEST STATE STREET  
 KENNETT, PA 19348  
 (717) 786-8271

Plan Prepared For: **John E. Perrone & Lauren E. Perrone**

Existing Conditions Plan

Situated In: Kennett Township, Chester County, Pennsylvania

Drawn By: **DAN**

Checked By: **CRDIII**

Scale: 1" = 100'

Job Number: 161181

Date: 01-25-17

Sheet **2** of 4

© 2016 Register Associates, Inc.