



PRELIMINARY
NOT FOR
CONSTRUCTION
6/8/18

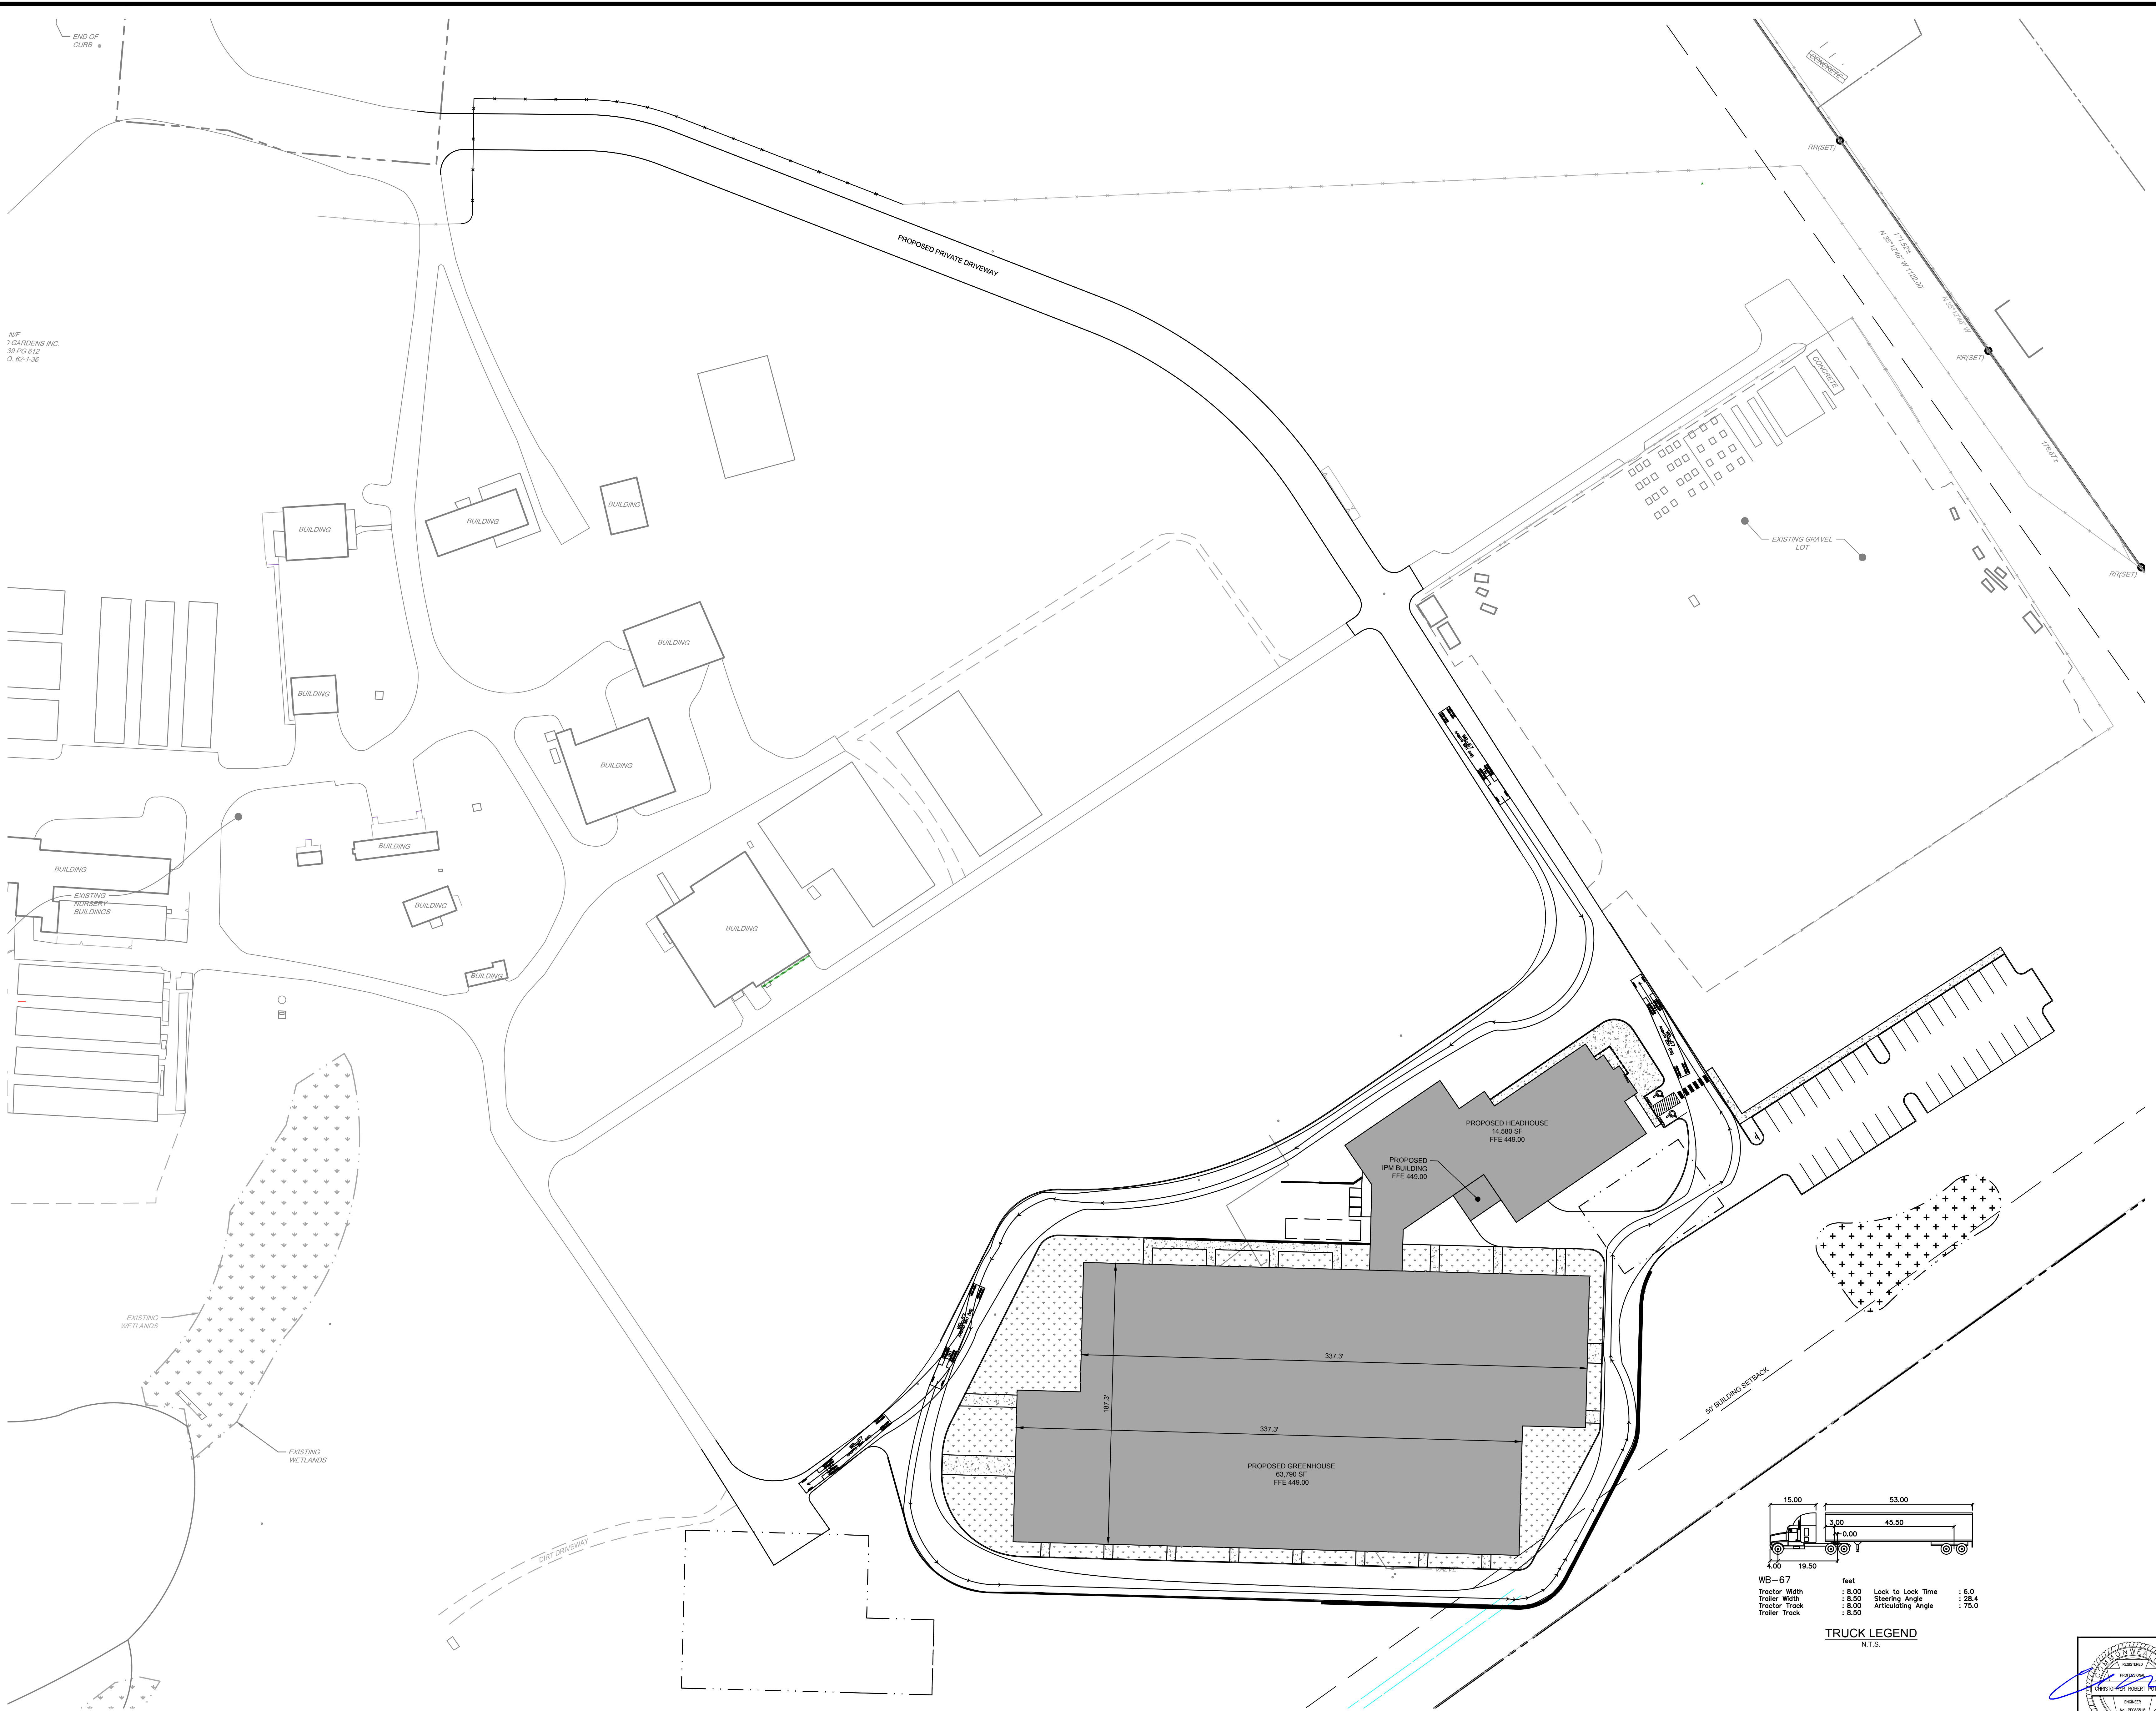

N/E
J. GARDENS INC.
38 PG 612
0.62-1-38

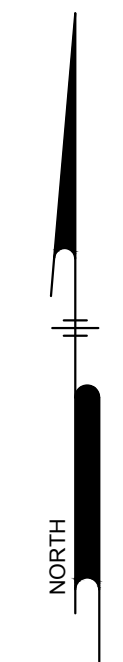

PENNONI ASSOCIATES INC.
One South Church Street, 2nd Floor
West Chester, PA 19382
T 610.429.8907 F 610.429.8918


ALL DOCUMENTS PREPARED BY PENNONI ASSOCIATES ARE INSTRUMENTS OF SERVICE IN RESPECT OF THE PROJECT. THEY ARE NOT INTENDED OR REPRESENTED TO BE SUITABLE FOR REUSE BY OWNER OR OTHERS ON THE EXTENSIONS OF THE PROJECT OR ON ANY OTHER PROJECT. ANY REUSE WITHOUT WRITTEN VERIFICATION OR ADAPTATION BY PENNONI ASSOCIATES FOR THE SPECIFIC PURPOSE INTENDED WILL BE AT OWNERS SOLE RISK AND WITHOUT LIABILITY OR LEGAL EXPOSURE TO PENNONI ASSOCIATES. OWNER SHALL INDENTIFY AND HOLD HARMLESS PENNONI ASSOCIATES FROM ALL CLAIMS, DAMAGES, LOSSES AND EXPENSES ARISING OUT OF OR RESULTING THEREFROM.

PRJ #	REV	COMPANY	INITIALS	DATE	DESCRIPTION

LONGWOOD GARDENS NURSERY GREENHOUSE

LONGWOOD GARDENS
P.O. Box 501
Kennett Square, PA
19348-0501
Ph: (610)388-1000
F: (610)388-5497

TRUCK TURNING PLAN

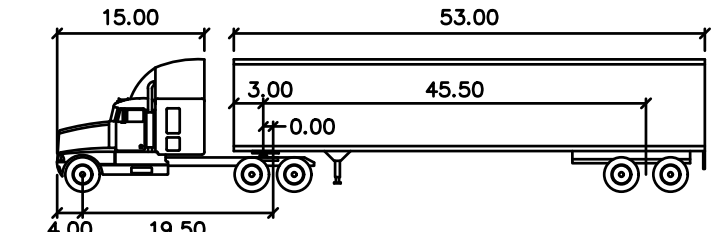

WB-67

Tractor Width	: 8.00	Lock to Lock Time	: 6.0
Trailer Width	: 8.00	Steering Angle	: 28.4
Tractor Track	: 8.00	Articulating Angle	: 75.0
Trailer Track	: 8.50		

TRUCK LEGEND
N.T.S.

DRAWING ORIGINATOR:
PENNONI ASSOCIATES INC.
ONE SOUTH CHURCH STREET, 2ND FLOOR
T 610.429.8907 F 610.429.8918

DRAWN BY: FSS	CHECKED BY: CRP	DRAWING NUMBER: EX-1
DATE: 2018-06-08	SCALE: 1" = 40'	SHEET #: 1 OF 1

