

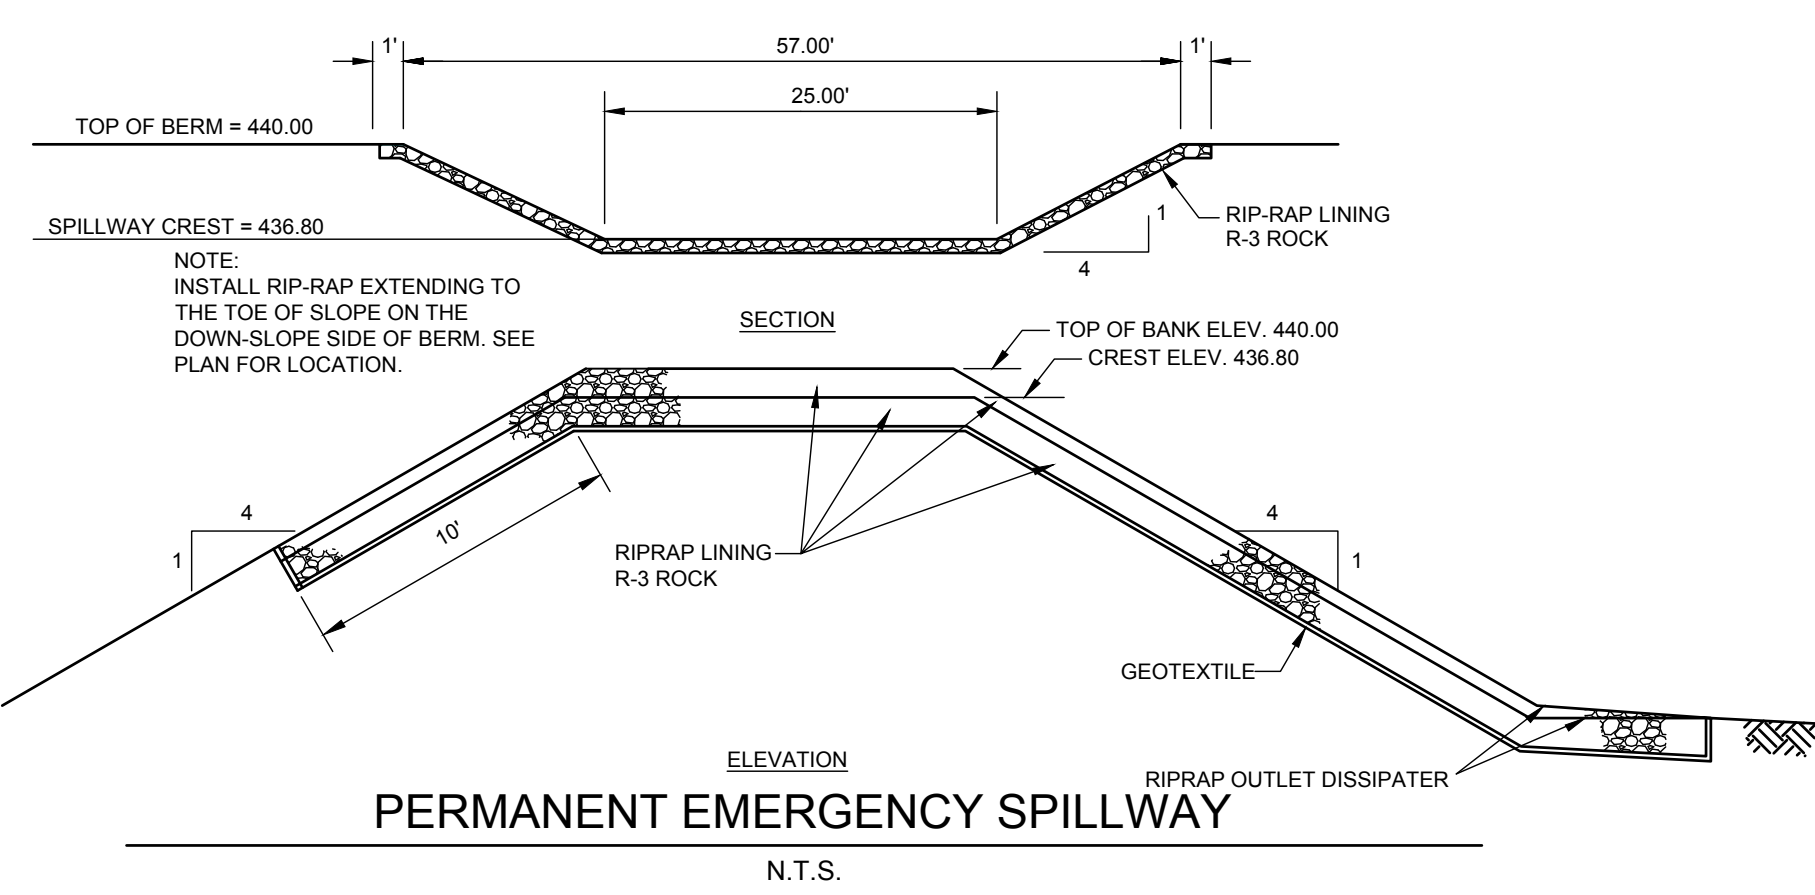


**BIO-RETENTION BASIN #3**

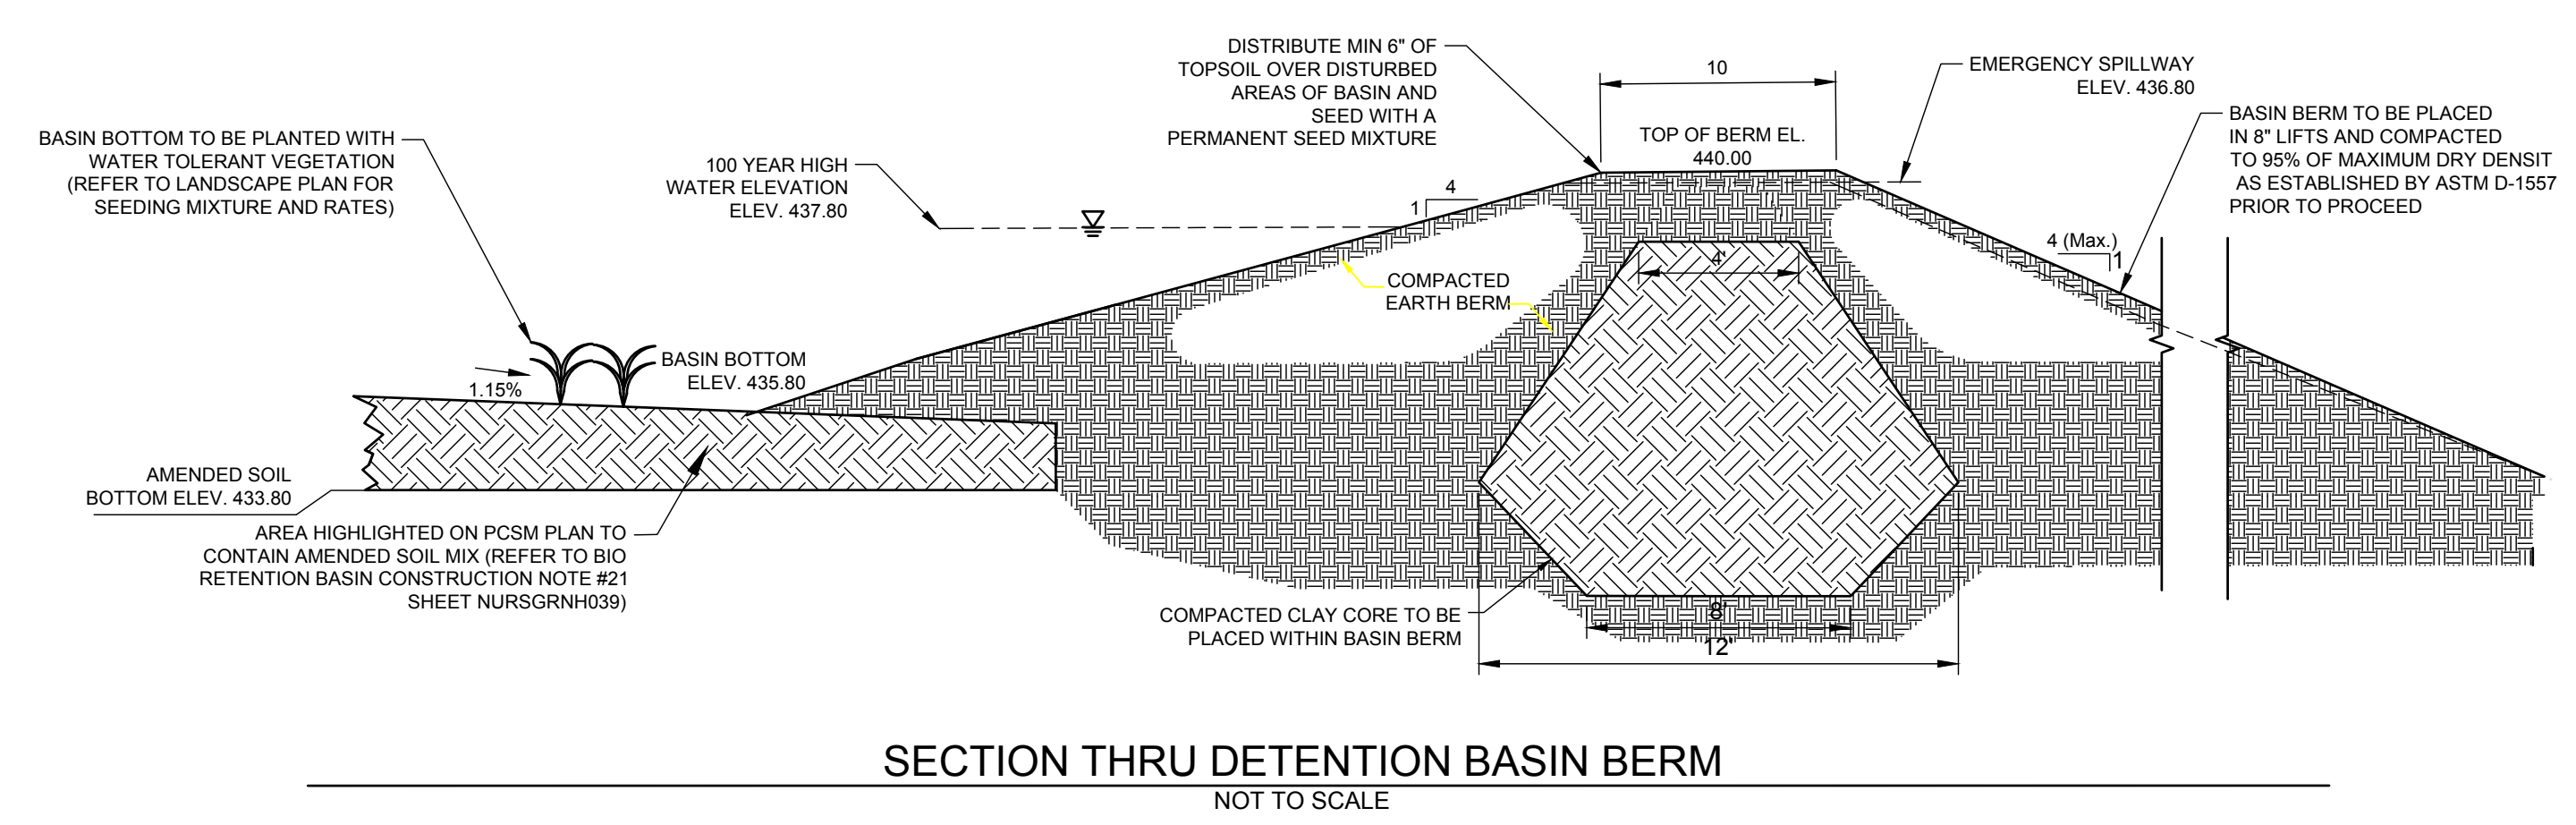

**BIO-RETENTION BASIN #4**

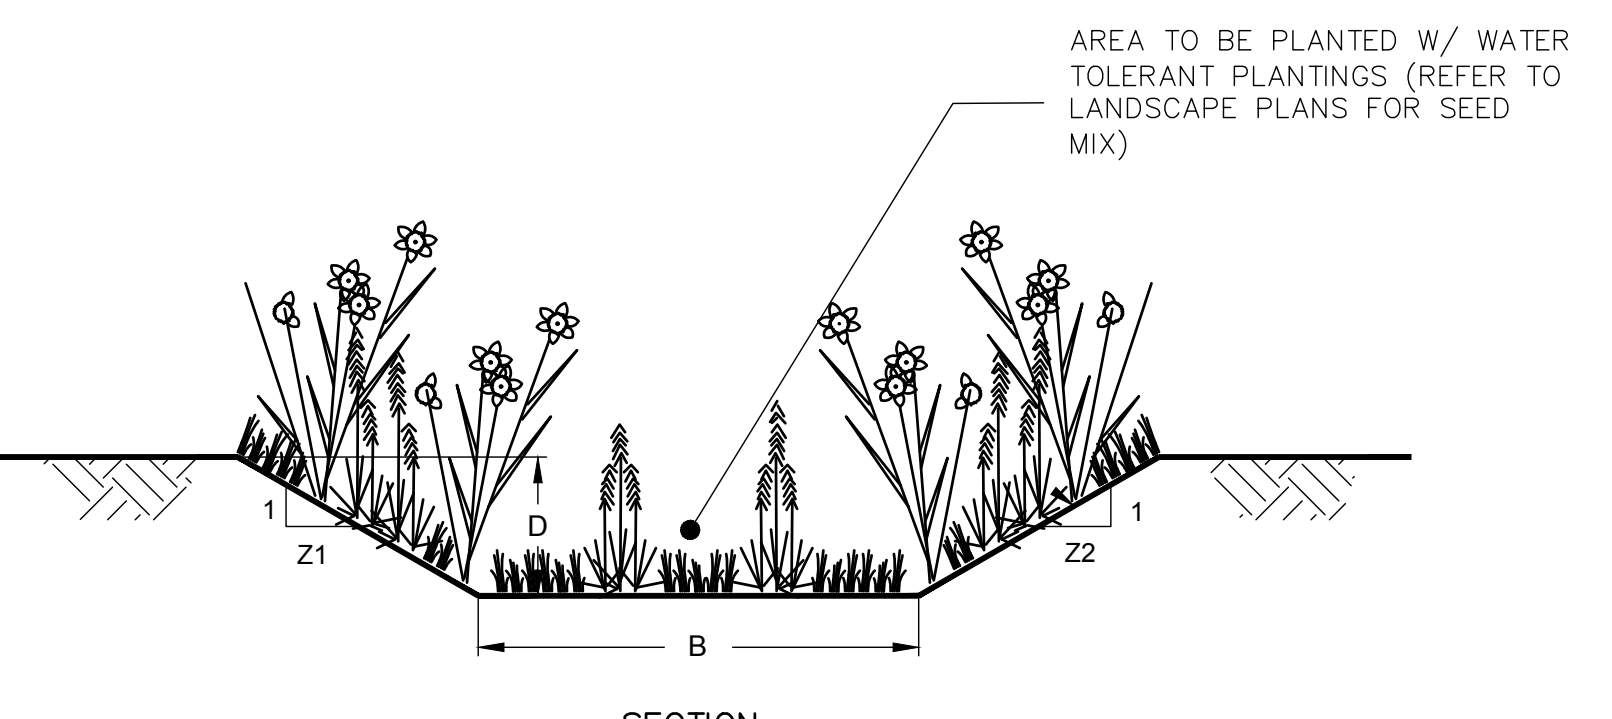

- VEGETATED CHANNELS CONSTRUCTION NOTES**
- CHANNELS SHALL BE CONSTRUCTED IN ACCORDANCE WITH APPROVED PLANS AND DETAILS.
  - CHANNELS SHALL BE STABILIZED WITH TEMPORARY SLOPE PROTECTION AS NOTED ON APPROVED EROSION AND SEDIMENT POLLUTION CONTROL PLANS.
  - CHANNELS TO BE SEEDED WITH MEADOW SEED MIXTURE AS SPECIFIED ON APPROVED LANDSCAPING PLANS.
  - FOR CHANNELS WITH A SUBSURFACE INFILTRATION TRENCH, REFER TO SUBSURFACE INFILTRATION TRENCH PLANS, NOTES AND DETAILS.

\* See Manufacturer's Lining Installation Detail for Staple Patterns, and Vegetation Stabilization Specifications for Soil Amendments, Seed Mixtures, and Mulching Information.



**PENNONI ASSOCIATES INC.**  
 One South Church Street, 2nd Floor  
 West Chester, PA 19382  
 T 610.429.8907 F 610.429.8918

ALL DOCUMENTS PREPARED BY PENNONI ASSOCIATES ARE INSTRUMENTS OF SERVICE IN RESPECT OF THE PROJECT. THEY ARE NOT INTENDED OR REPRESENTED TO BE SUITABLE FOR REUSE BY OWNER OR OTHERS ON THE EXTENSIONS OF THE PROJECT OR ON ANY OTHER PROJECT. ANY REUSE WITHOUT WRITTEN VERIFICATION OR ADAPTATION BY PENNONI ASSOCIATES FOR THE SPECIFIC PURPOSE INTENDED WILL BE AT OWNERS SOLE RISK AND WITHOUT LIABILITY OR LEGAL EXPOSURE TO PENNONI ASSOCIATES. OWNER SHALL INDENTIFY AND HOLD HARMLESS PENNONI ASSOCIATES FROM ALL CLAIMS, DAMAGES, LOSSES AND EXPENSES ARISING OUT OF OR RESULTING THEREFROM.

PRJ #	REV	COMPANY	INITIALS	DATE	DESCRIPTION


**LONGWOOD GARDENS NURSERY GREENHOUSE**



**POST CONSTRUCTION STORMWATER MANAGEMENT DETAILS**

DRAWING ORIGINATOR: PENNONI ASSOCIATES INC.  
 ONE SOUTH CHURCH STREET, 2ND FLOOR  
 T 610.429.8907 F 610.429.8918

DRAWN BY:	CHECKED BY:	DRAWING NUMBER:
MEM	CRP	<b>NURSGRNH040</b>
DATE:	SCALE:	SHEET #:
2018-06-08	AS NOTED	<b>40 OF 41</b>

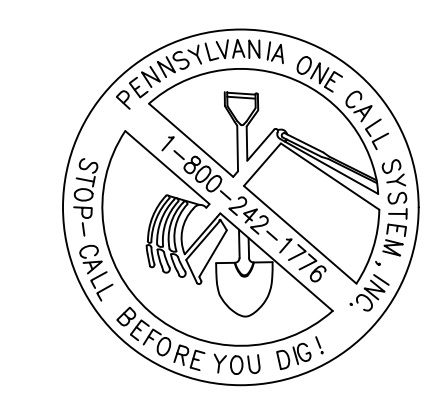

**CALL BEFORE YOU DIG**  
 BEFORE YOU DIG ANYWHERE IN PENNSYLVANIA  
 CALL 1-800-242-1776

PA ACT 287 OF 1974 REQUIRES THREE WORKING DAYS NOTICE TO UTILITIES BEFORE YOU EXCAVATE, DRILL OR BLAST PENNSYLVANIA ONE-CALL SYSTEM, INC. SERIAL NUMBER: 20181103305-000

