



PRELIMINARY
NOT FOR
CONSTRUCTION
11/19/18

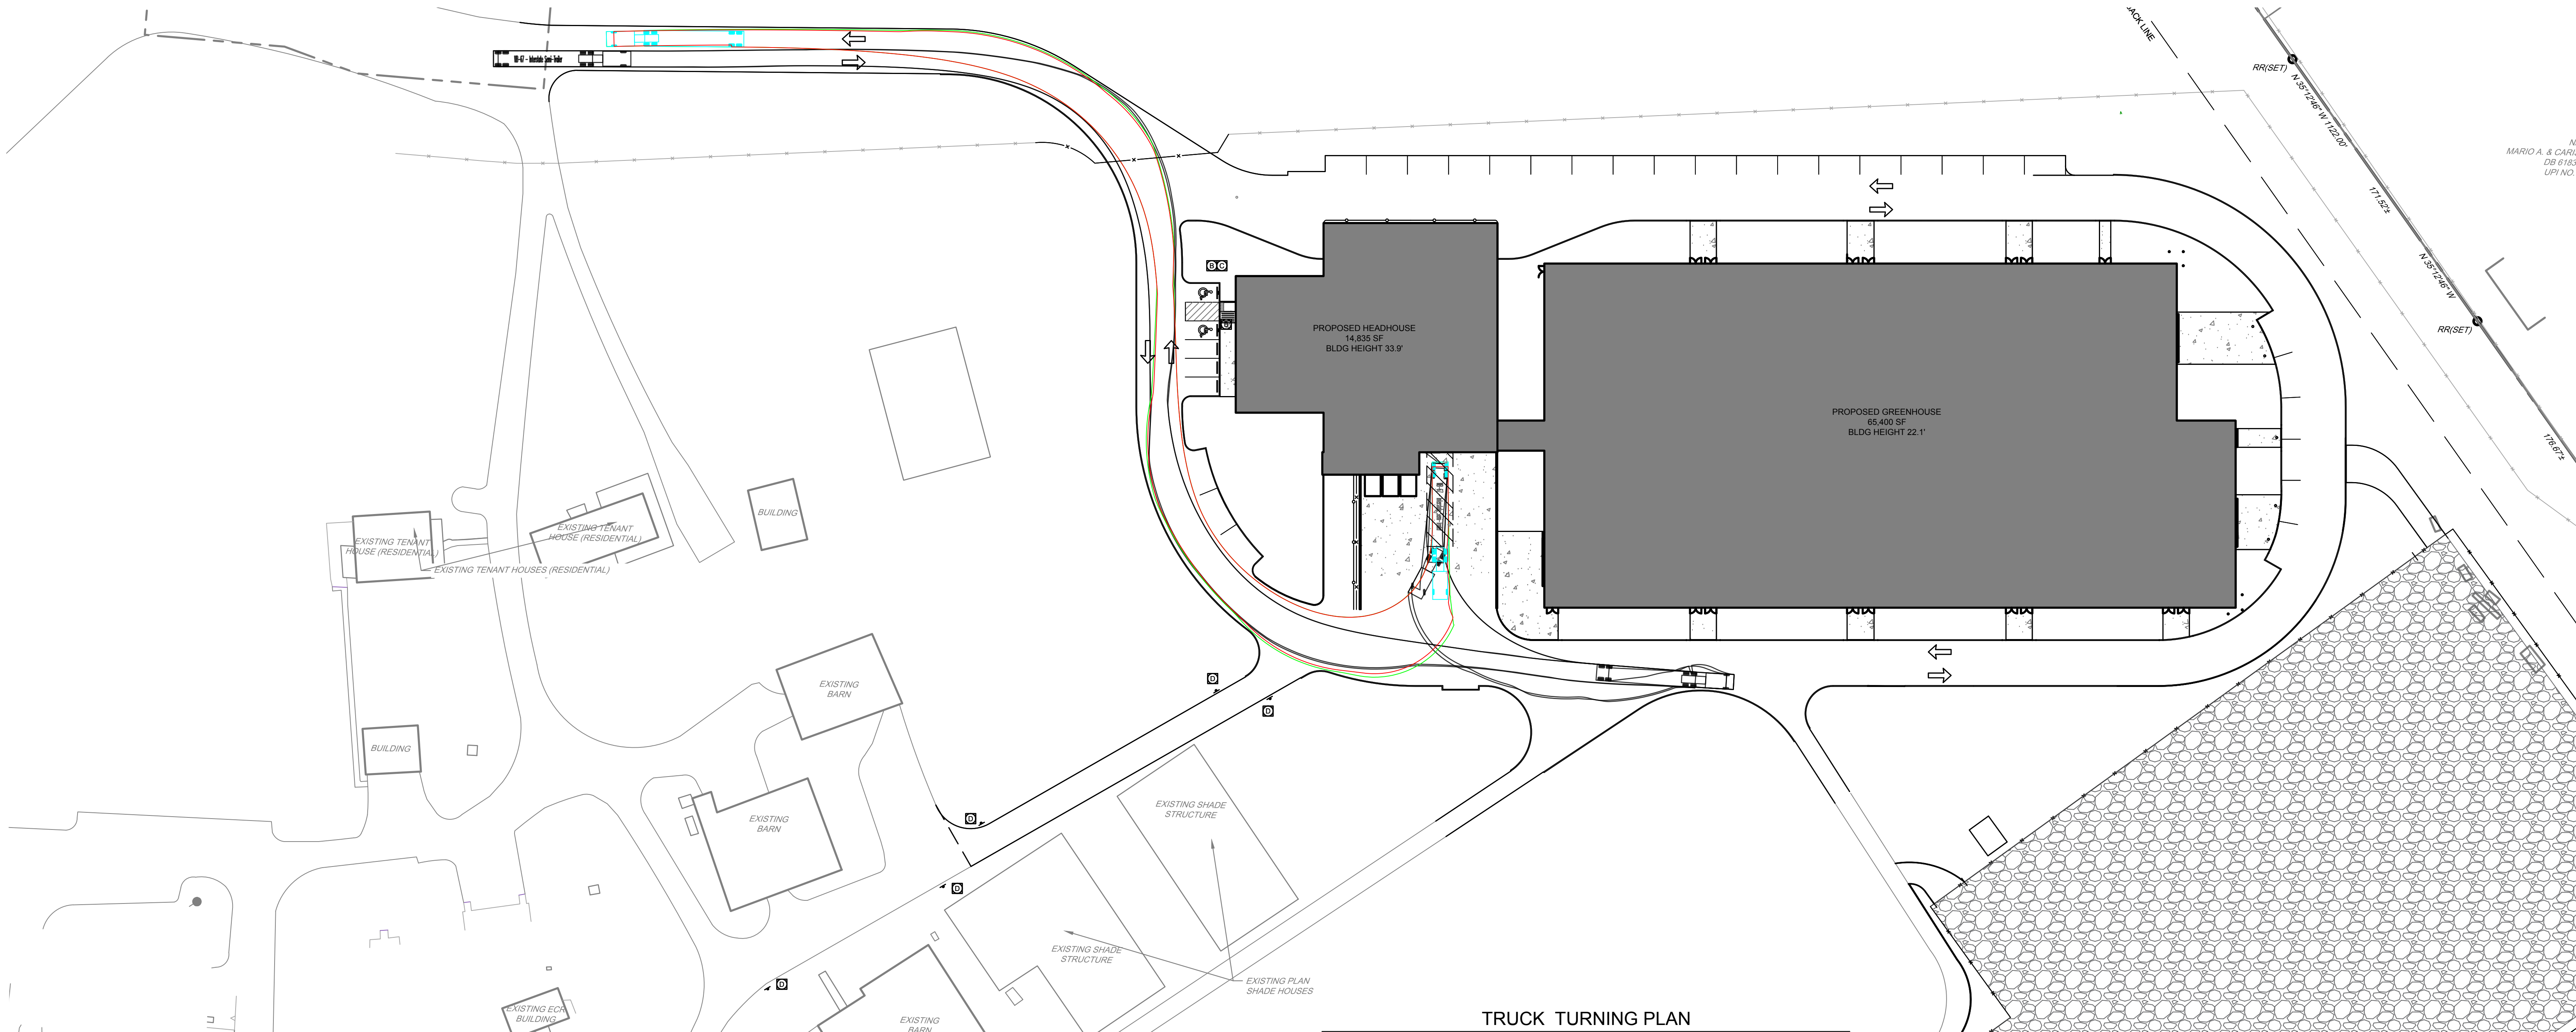


TRUCK TURNING PLAN
SCALE: 1" = 40'

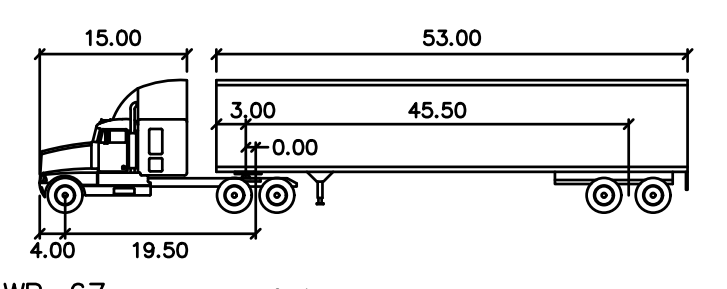


WB-67	feet	Lock to Lock Time	: 6.0
Tractor Width	: 8.00	Steering Angle	: 22.4
Tractor Length	: 8.00	Articulating Angle	: 75.0
Tractor Track	: 8.50		

TRUCK LEGEND
N.T.S.

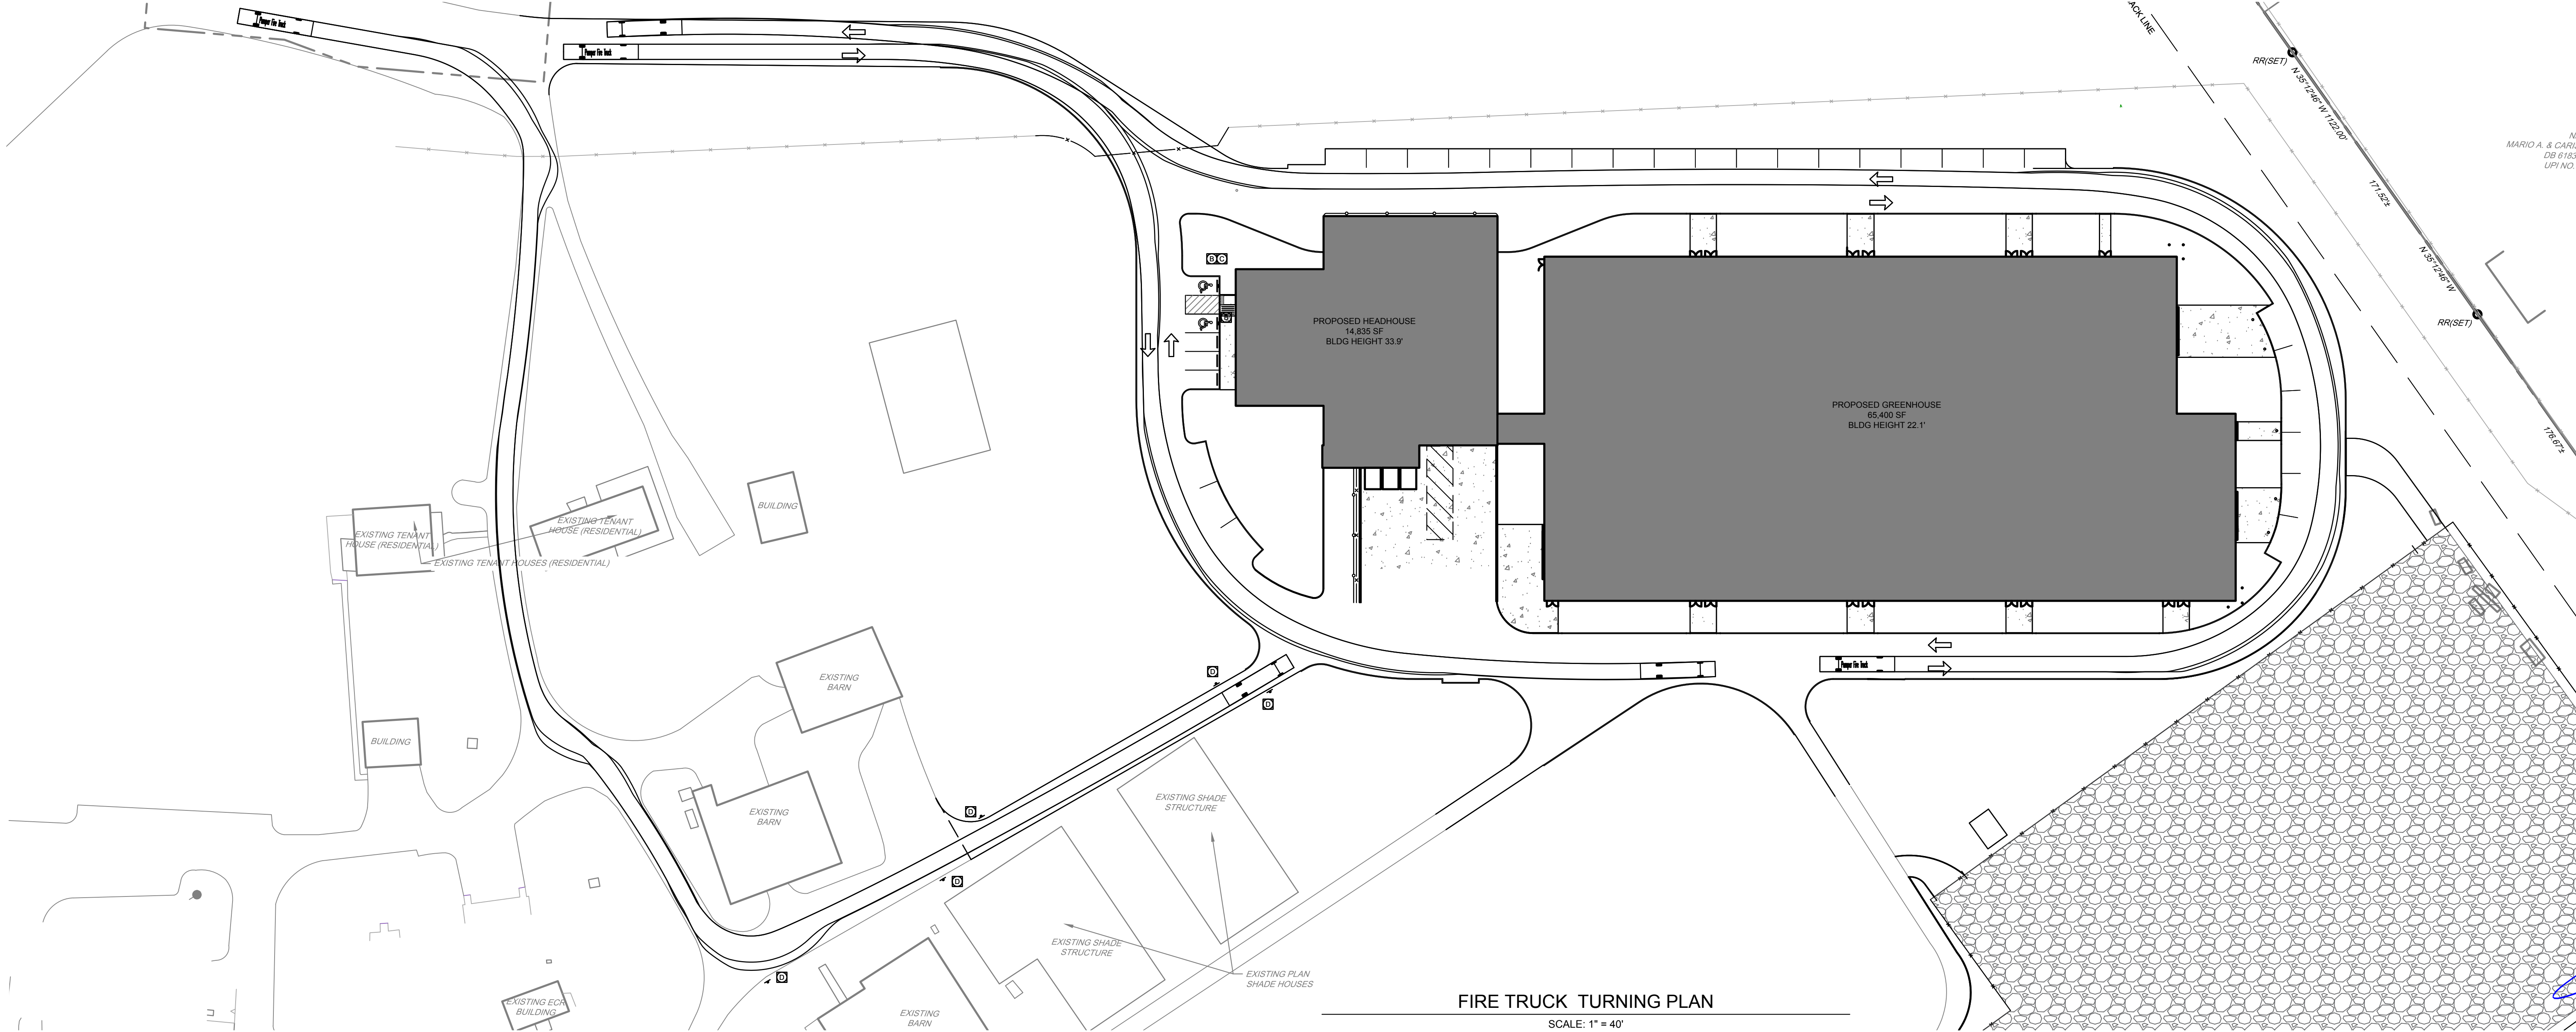

FIRE TRUCK TURNING PLAN
SCALE: 1" = 40'

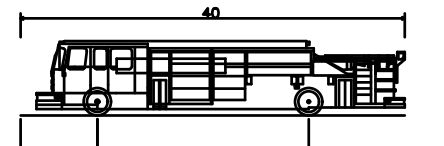

Pumper Fire Truck	40.00ft
Overall Length	8.12
Overall Width	11.5
Body Height	8.5
Min Body Ground Clearance	8.5
Lock-to-lock time	45.00
Max Wheel Angle	

FIRE TRUCK LEGEND
N.T.S.



PENNONI ASSOCIATES INC.
One South Church Street, 2nd Floor
West Chester, PA 19382
T 610.429.8907 F 610.429.8918

ALL DOCUMENTS PREPARED BY PENNONI ASSOCIATES ARE INSTRUMENTS OF SERVICE IN RESPECT OF THE PROJECT. THEY ARE NOT INTENDED OR REPRESENTED TO BE SUITABLE FOR REUSE BY OWNER OR OTHERS ON THE EXTENSIONS OF THE PROJECT OR ON ANY OTHER PROJECT. ANY REUSE WITHOUT WRITTEN VERIFICATION OR ADAPTATION BY PENNONI ASSOCIATES FOR THE SPECIFIC PURPOSE INTENDED WILL BE AT OWNERS SOLE RISK AND WITHOUT LIABILITY OR LEGAL EXPOSURE TO PENNONI ASSOCIATES AND OWNER SHALL INDENTIFY AND HOLD HARMLESS PENNONI ASSOCIATES FROM ALL CLAIMS, DAMAGES, LOSSES AND EXPENSES, A.R.I.S.I.N.G. O.U.T. O.F. R.E.S.U.L.T.I.N.G. T.H.E.R.E.F.R.O.M.

PRJ #	REV	COMPANY	INITIALS	DATE	DESCRIPTION
	6	PENNONI	AT	11/19/18	REVISED PER TWP COMMENTS
	5	PENNONI	AT	10/26/18	ISSUED 90% DD REVIEW
	4	PENNONI	AT	10/22/18	REVISED PER TWP COMMENTS
	3	PENNONI	AT	10/01/18	ISSUED 50% DD REVIEW
	2	PENNONI	AT	09/21/18	ISSUED FOR BID
	1	PENNONI	AT	08/31/18	REVISED PER TWP COMMENTS

LONGWOOD GARDENS NURSERY GREENHOUSE

LONGWOOD GARDENS
P.O. Box 501
Kennett Square, PA
19348-0501
Ph: (610)388-1000
F: (610)388-5497

TRUCK TURNING PLAN

DRAWING ORIGINATOR:
PENNONI ASSOCIATES INC.
ONE SOUTH CHURCH STREET, 2ND FLOOR
T 610.429.8907 F 610.429.8918

DRAWN BY: FSS	CHECKED BY: CRP	DRAWING NUMBER: NURSGRNH045
DATE: 2018-06-08	SCALE: 1" = 40'	SHEET #: CS9801

45 OF 45 1"=40'