

 


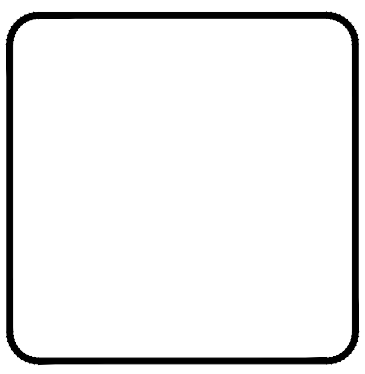

DLHowell

Civil Engineering  
Land Planning  
Environmental  
www.DLHowell.com

1250 Wrights Lane  
West Chester, PA 19380  
Phone: (610) 918-9002  
Fax: (610) 918-9003

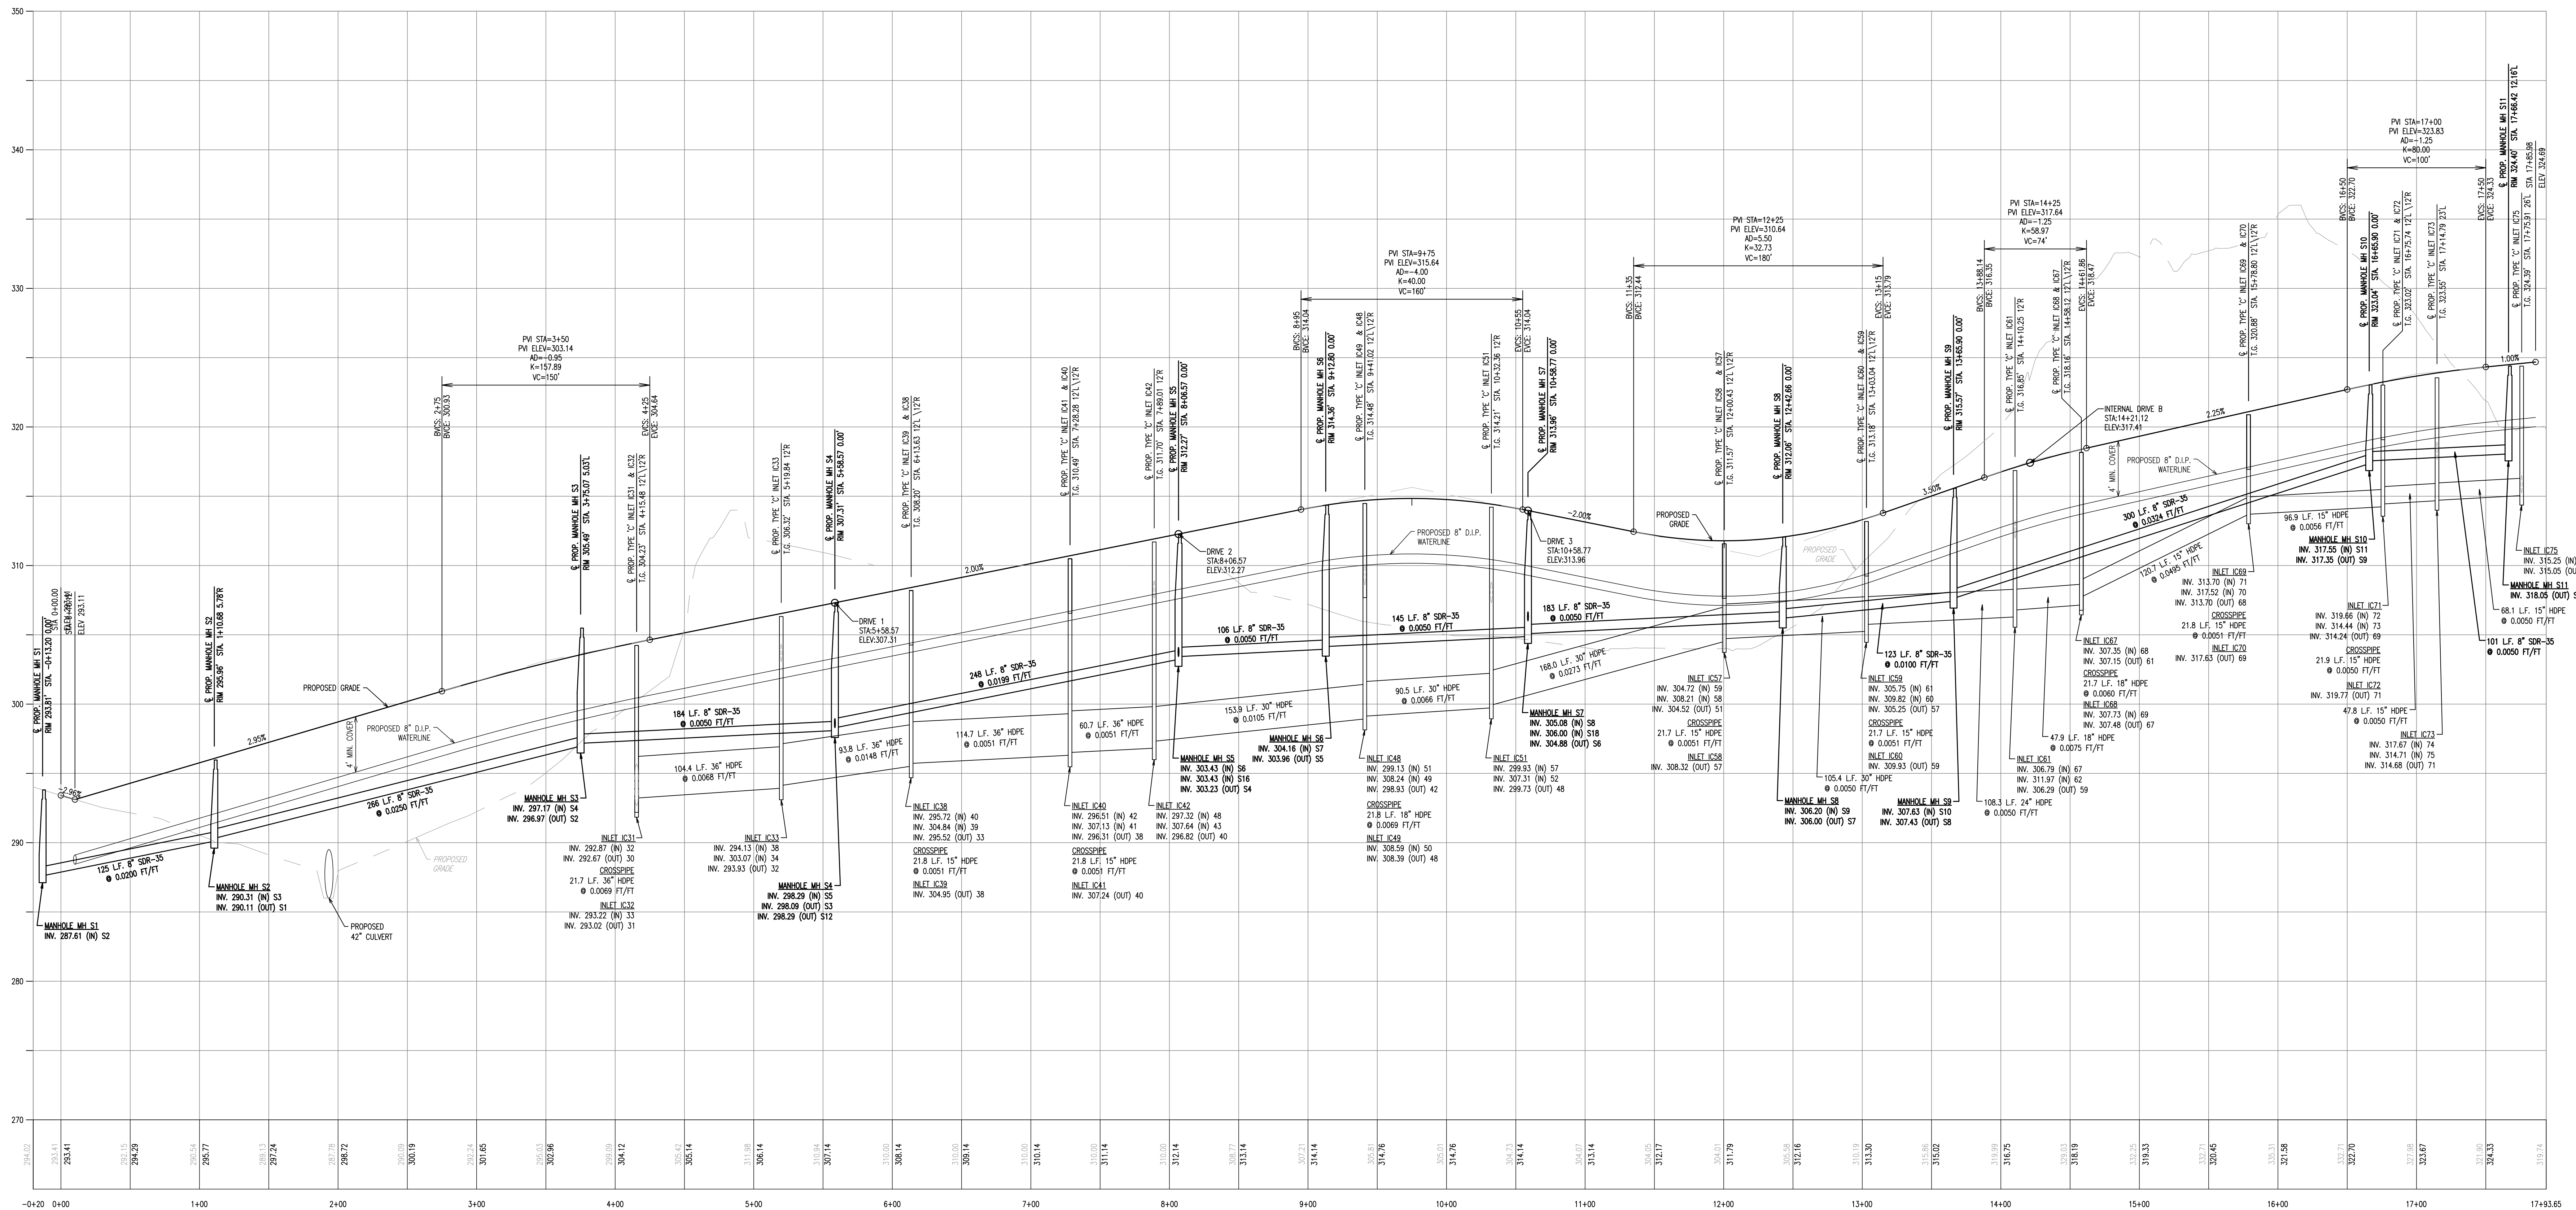

NO.	DESCRIPTION
1	
2	
PRELIMINARY  
 PROFILE SHEET

CLIENT: MITCHELL HOMES  
 PROJECT: SMITH PROPERTY  
 LOCATION: 548 ROSDALE ROAD  
 KENNETT TOWNSHIP, CHESTER COUNTY, PA

DATE:	04/30/19
SCALE:	AS SHOWN
DRAWN BY:	JTE
CHECKED BY:	JWB
PROJECT NO.:	3388
CAD FILE:	PROFILE SHEET.dwg
PLOTTED:	04/30/19
DRAWING NO.:	C07.1
SHEET:	20 OF 27