


DLHowell

Civil Engineering  
Land Planning  
Environmental  
www.DLHowell.com


1250 Wrights Lane  
West Chester, PA 19380  
Phone: (610) 918-9002  
Fax: (610) 918-9003

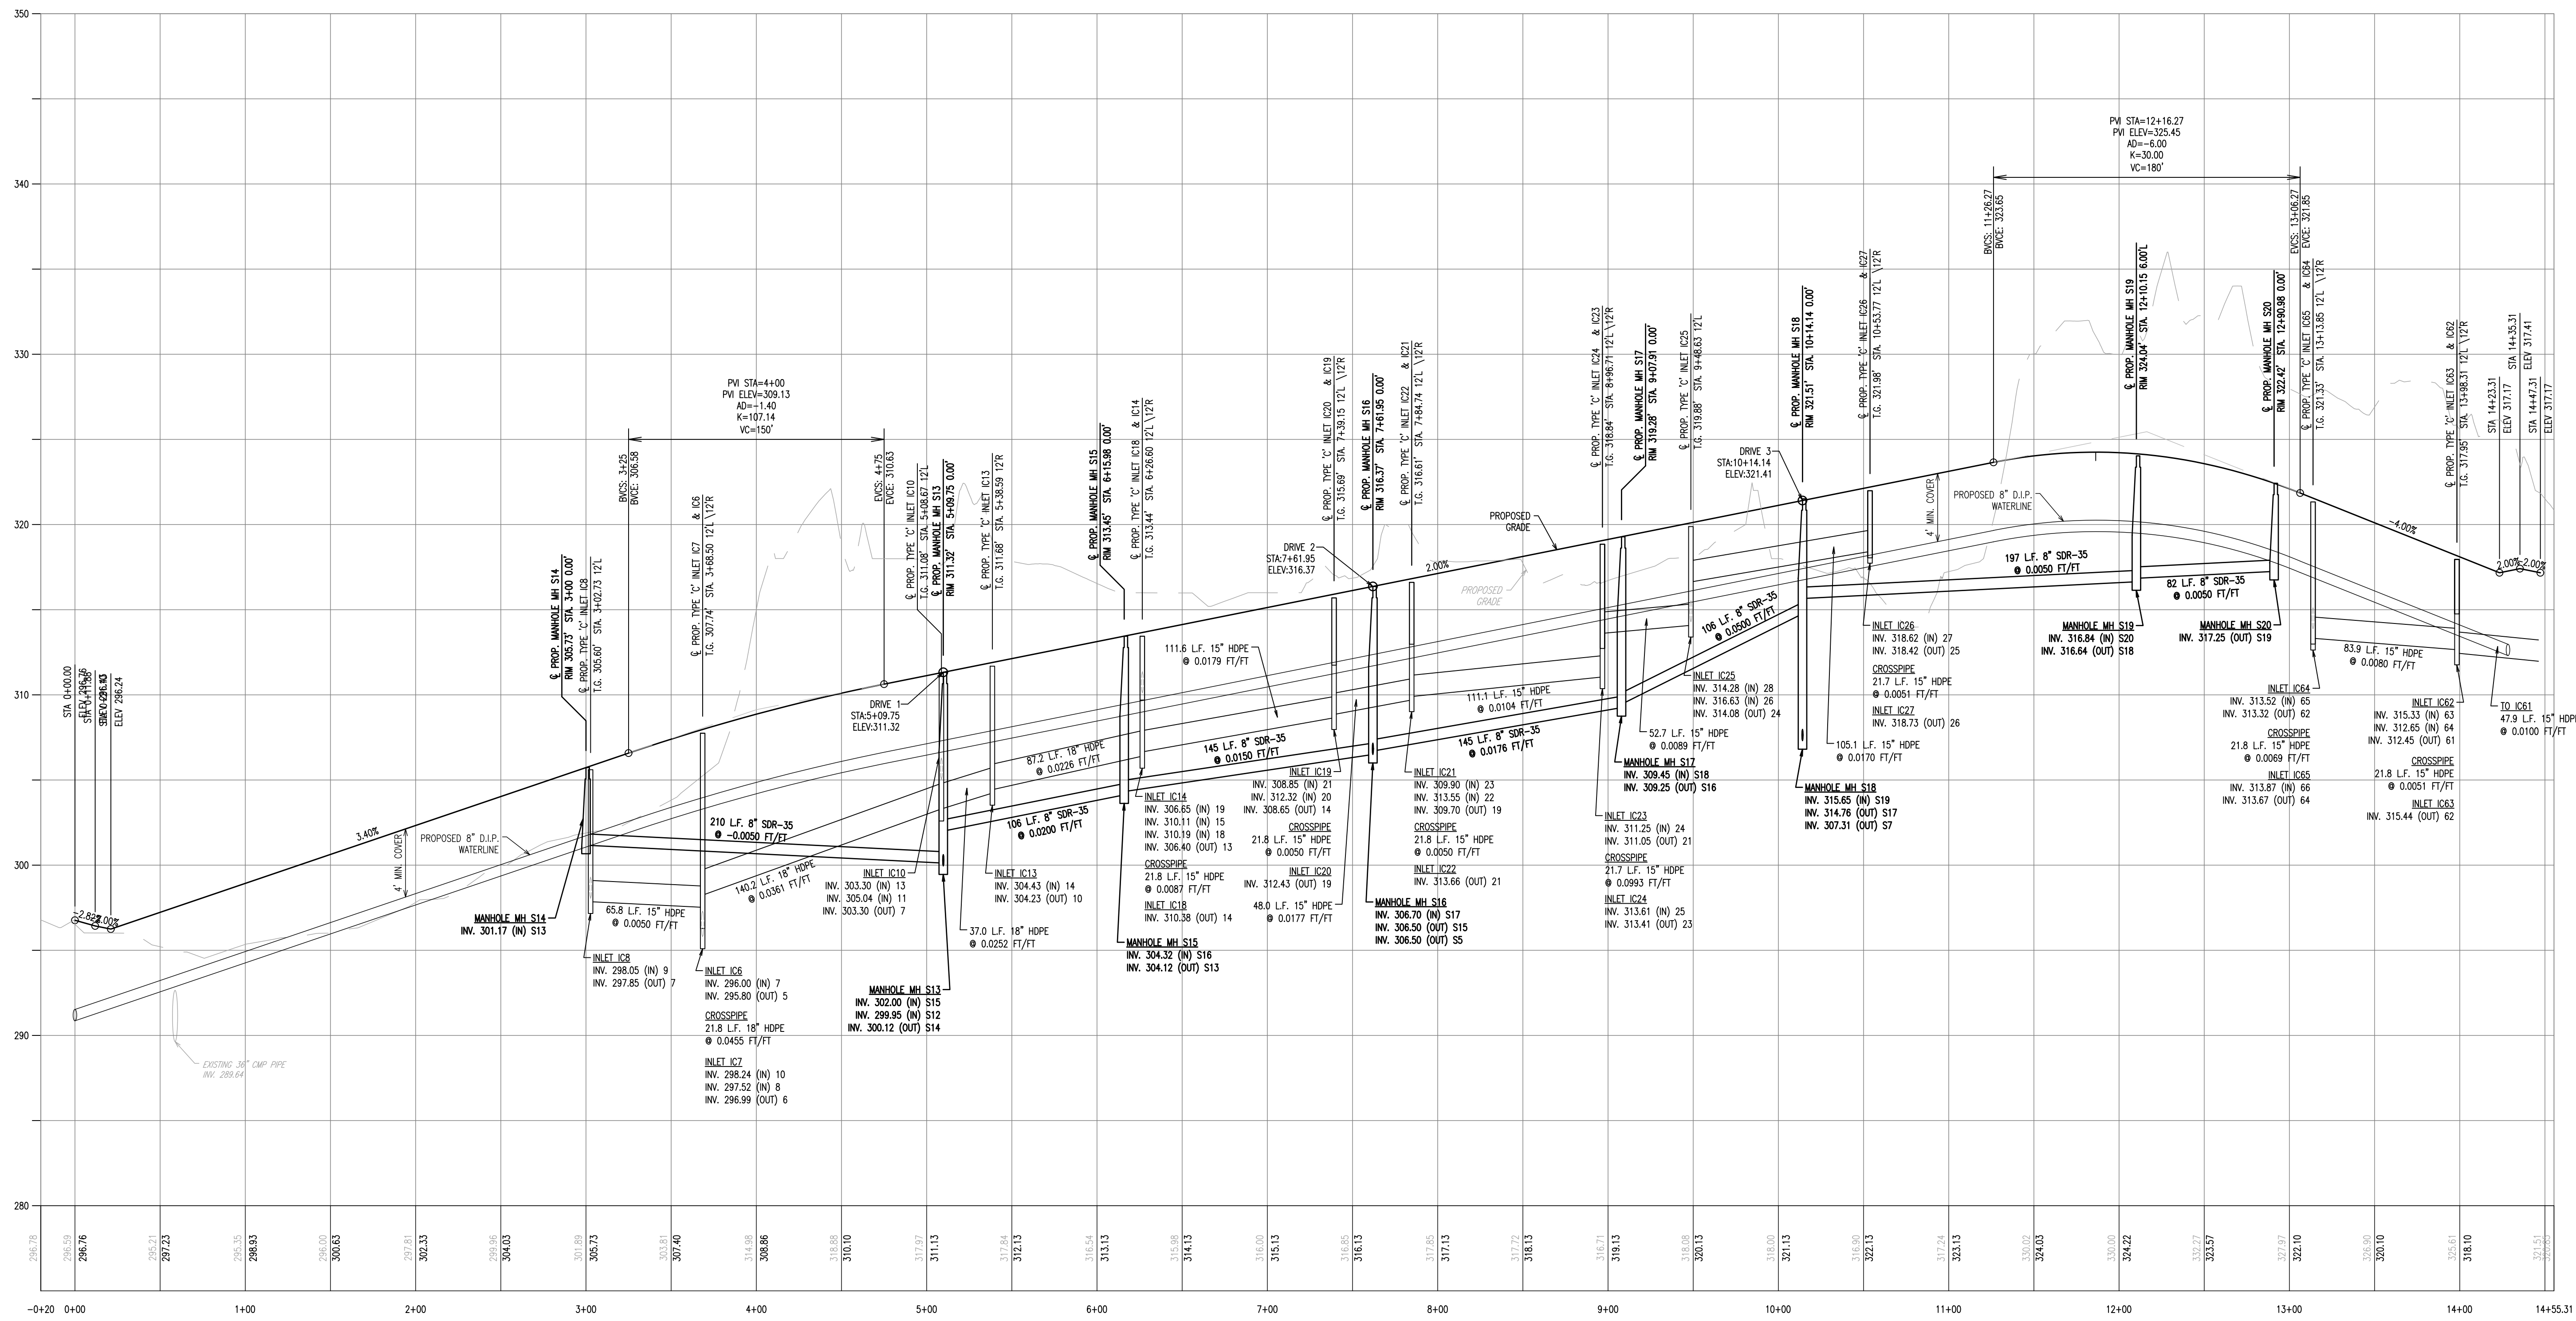

INTERNAL DRIVE B PROFILE STA -0+20 - 14+55.31

HORIZ SCALE: 1"=50'


VERT SCALE: 1"=5'

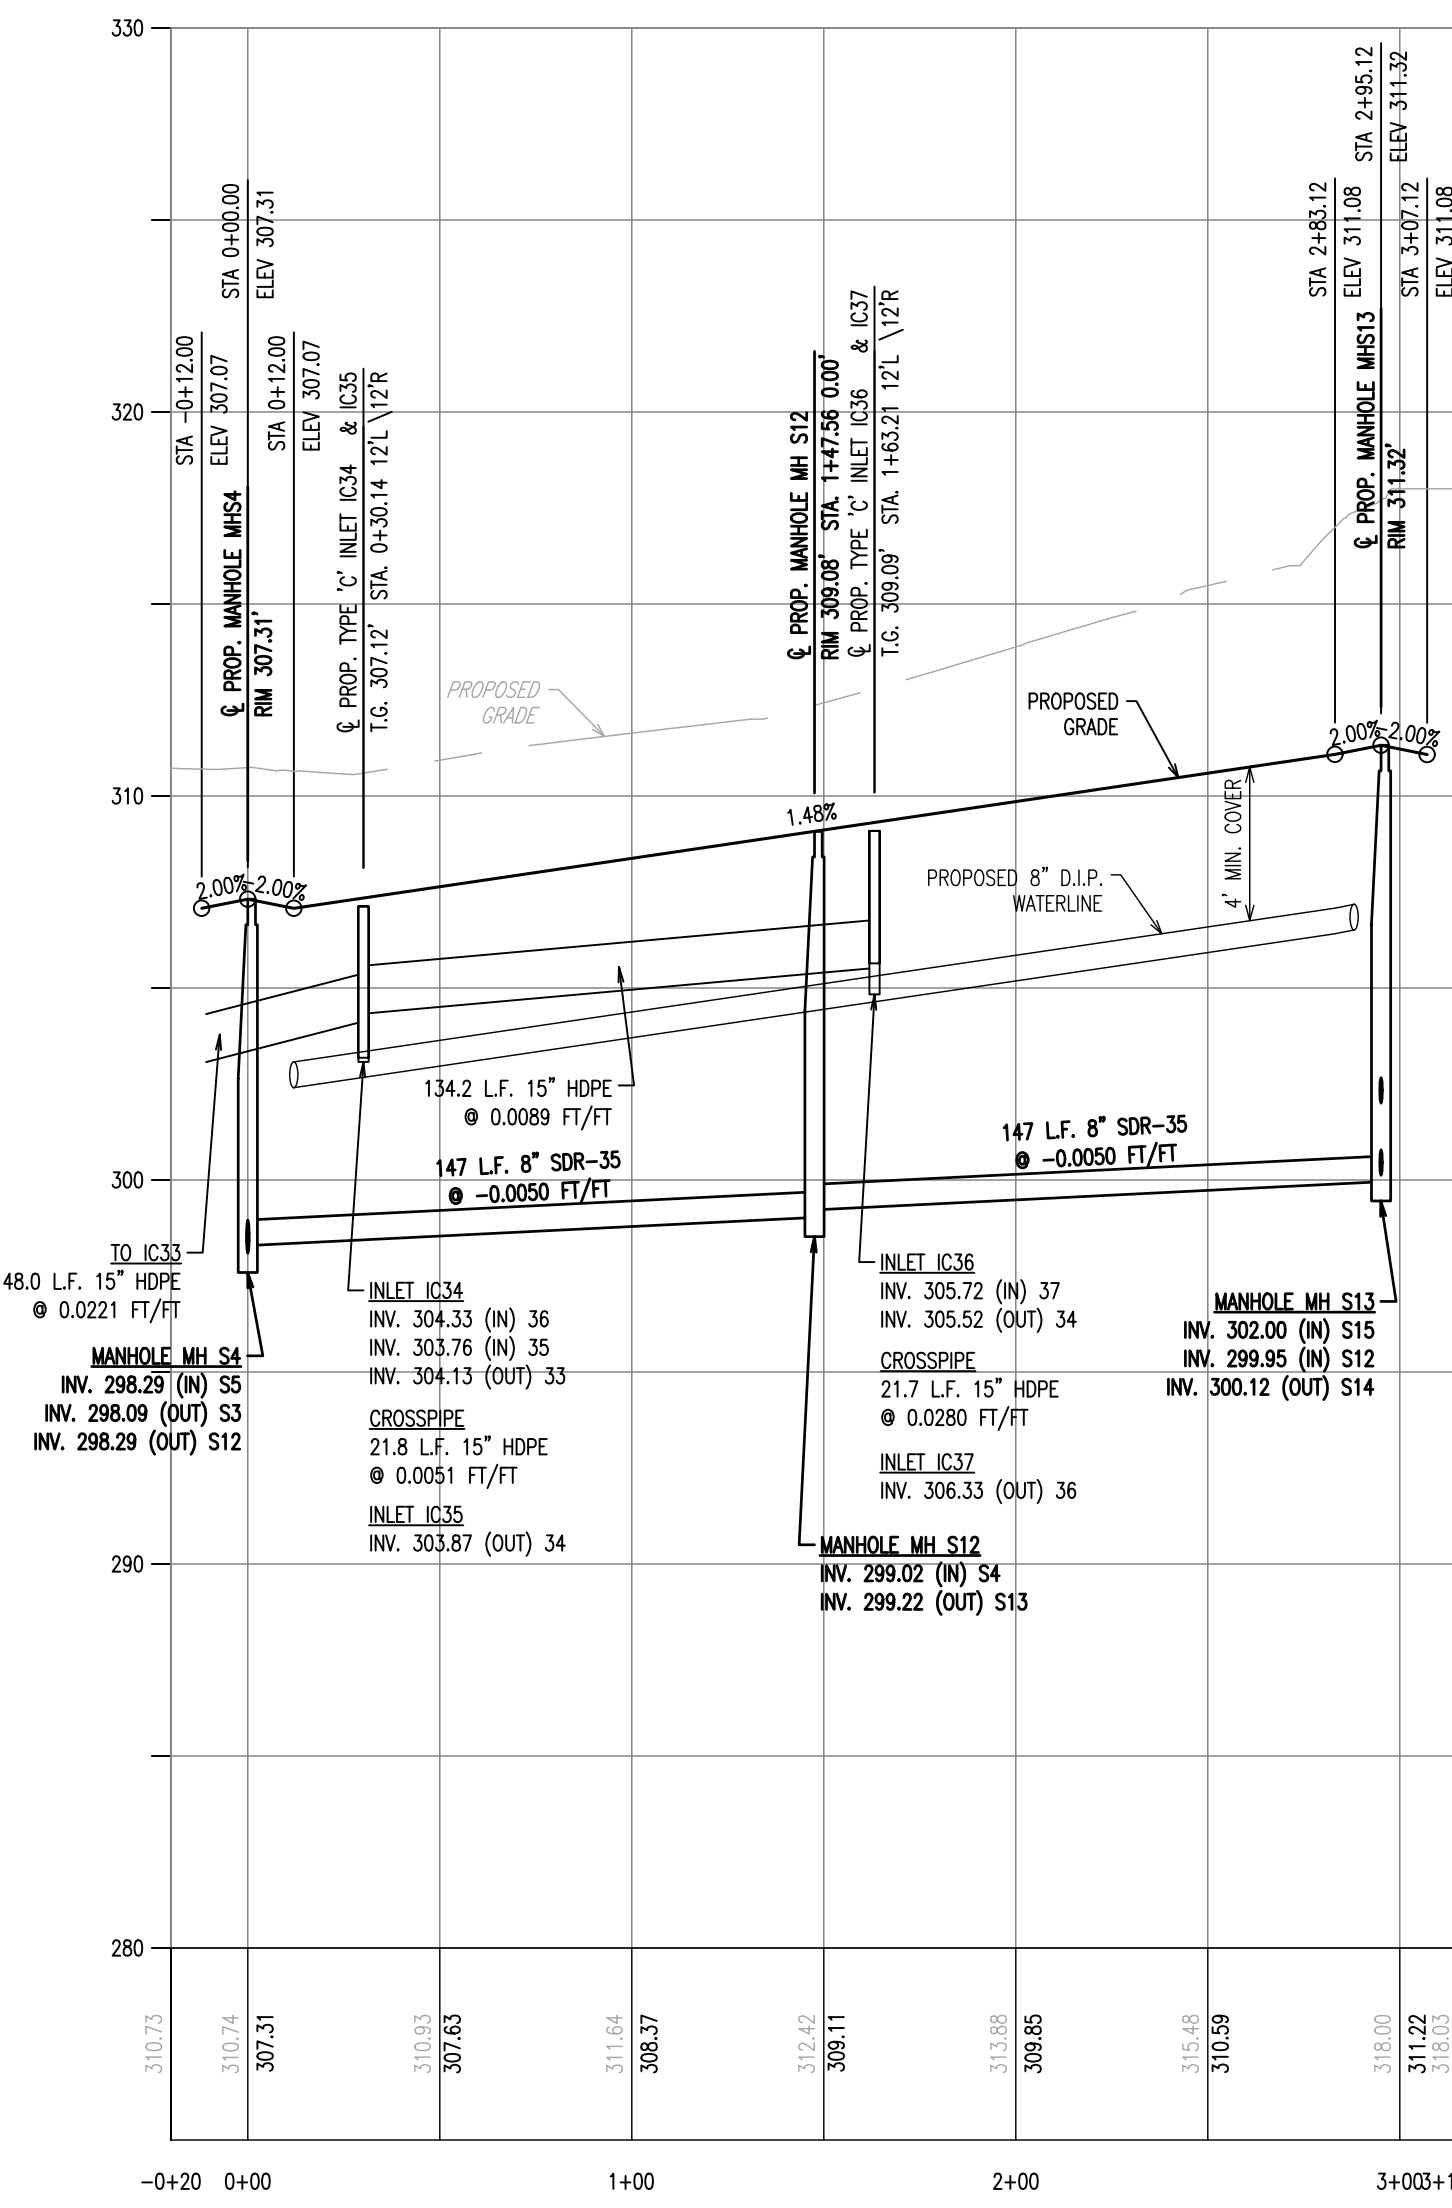

DRIVE 1 PROFILE STA -0+20 - 3+15.12

HORIZ SCALE: 1"=50'


VERT SCALE: 1"=5'

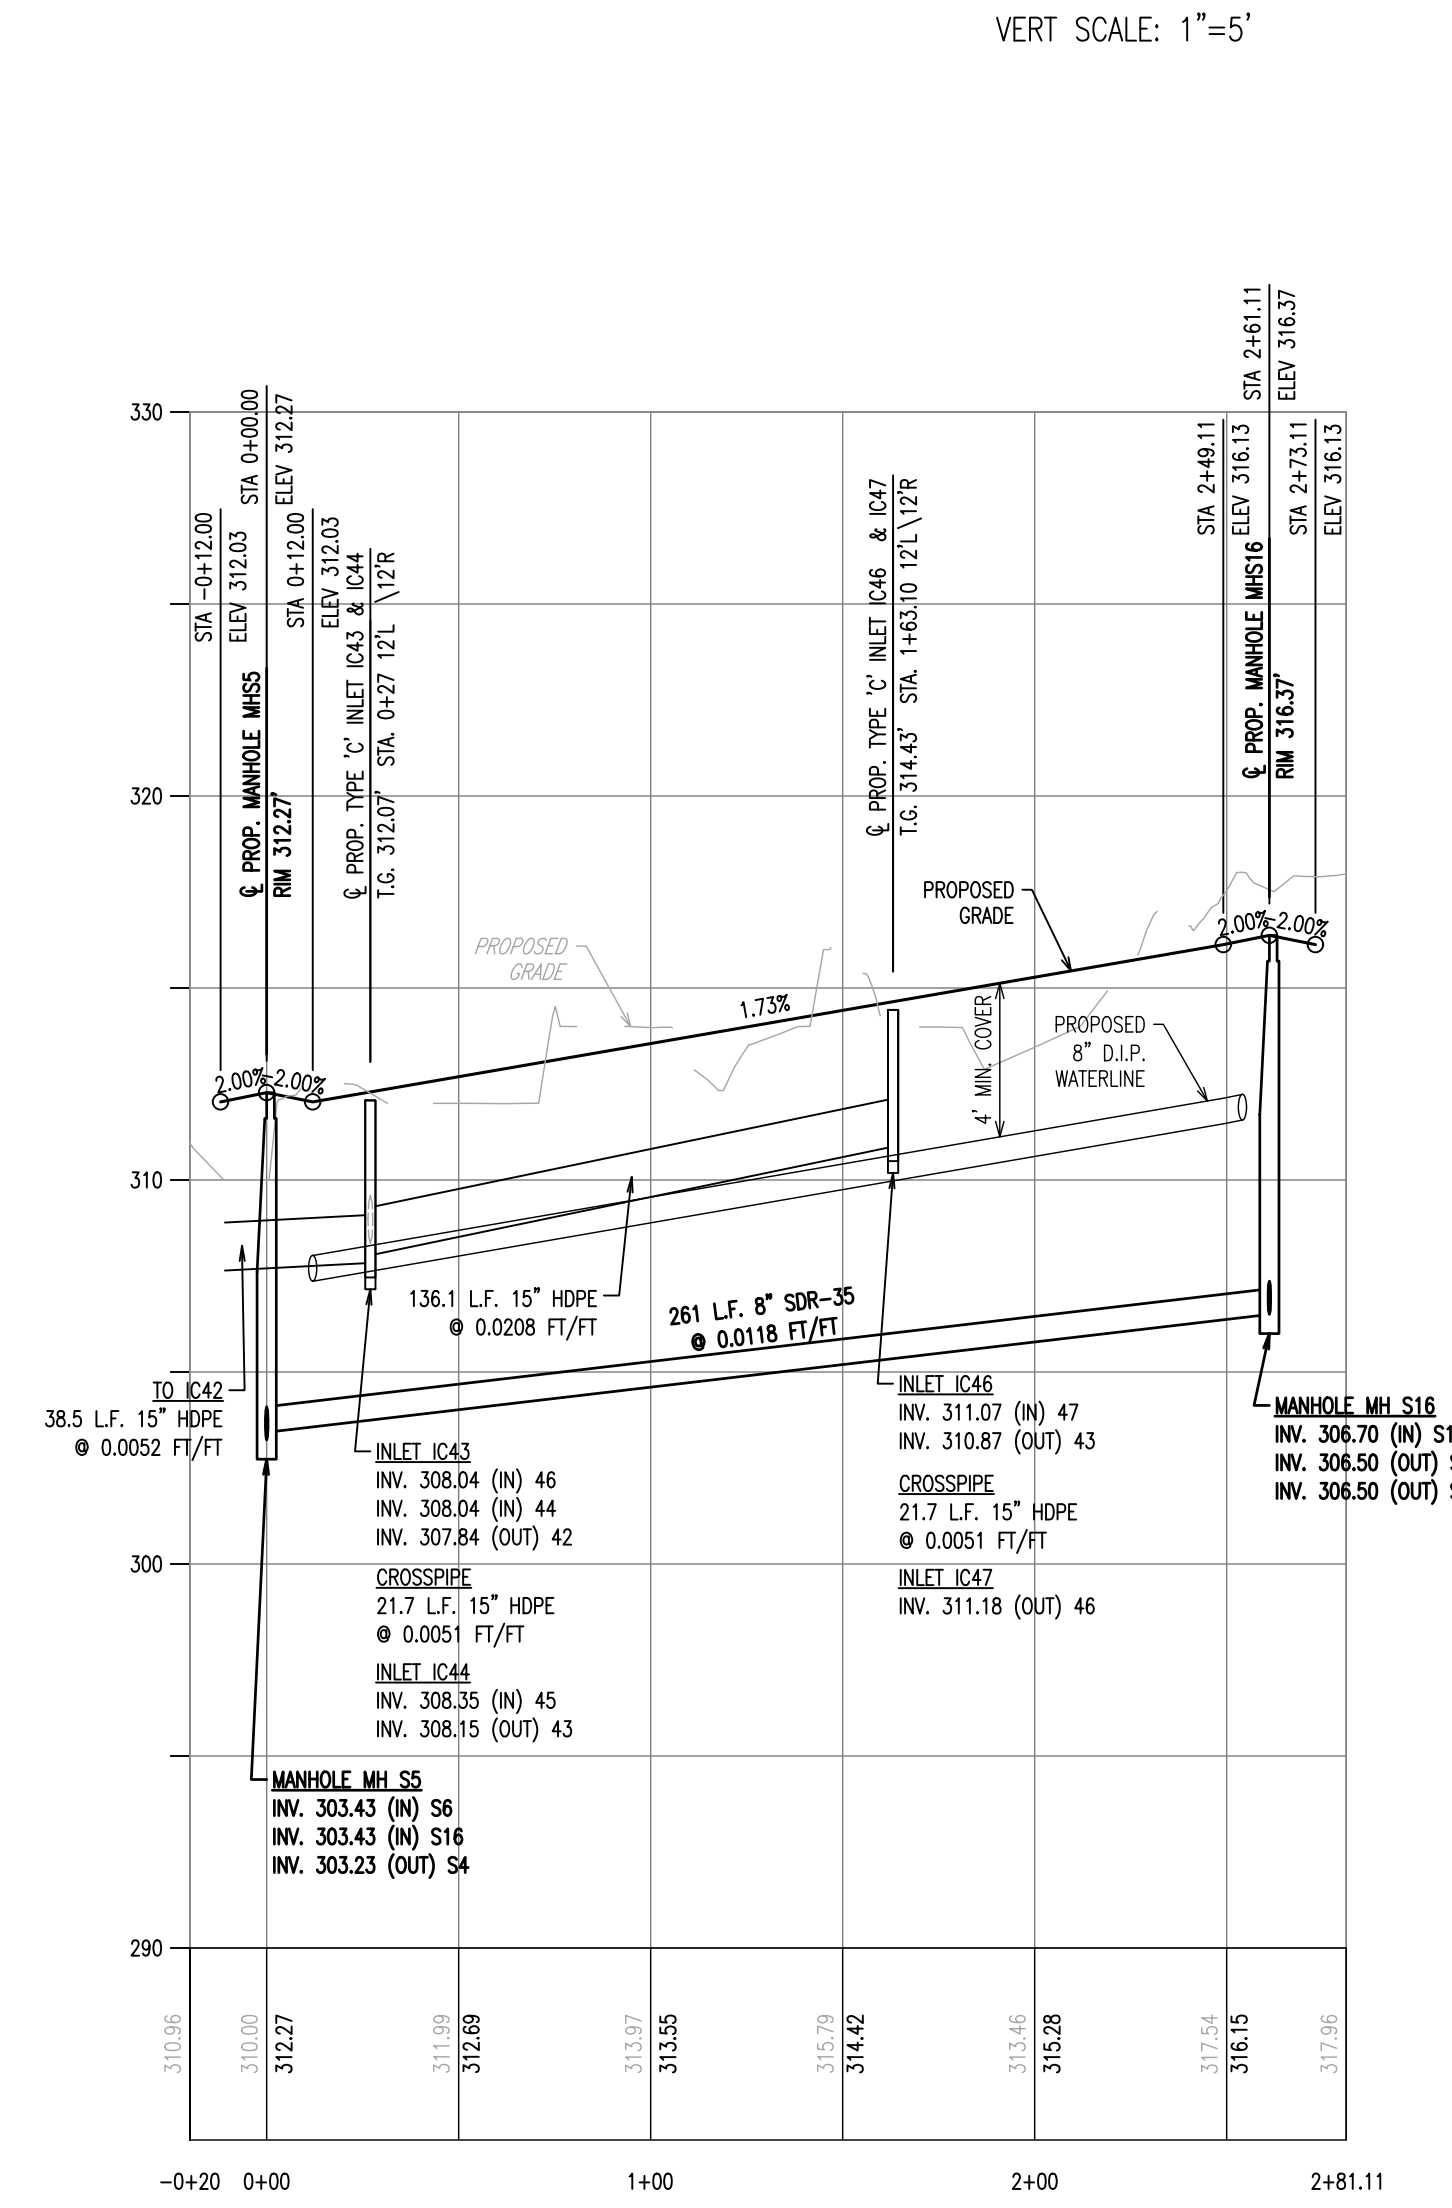

DRIVE 2 PROFILE STA -0+20 - 2+81.11

HORIZ SCALE: 1"=50'



VERT SCALE: 1"=5'

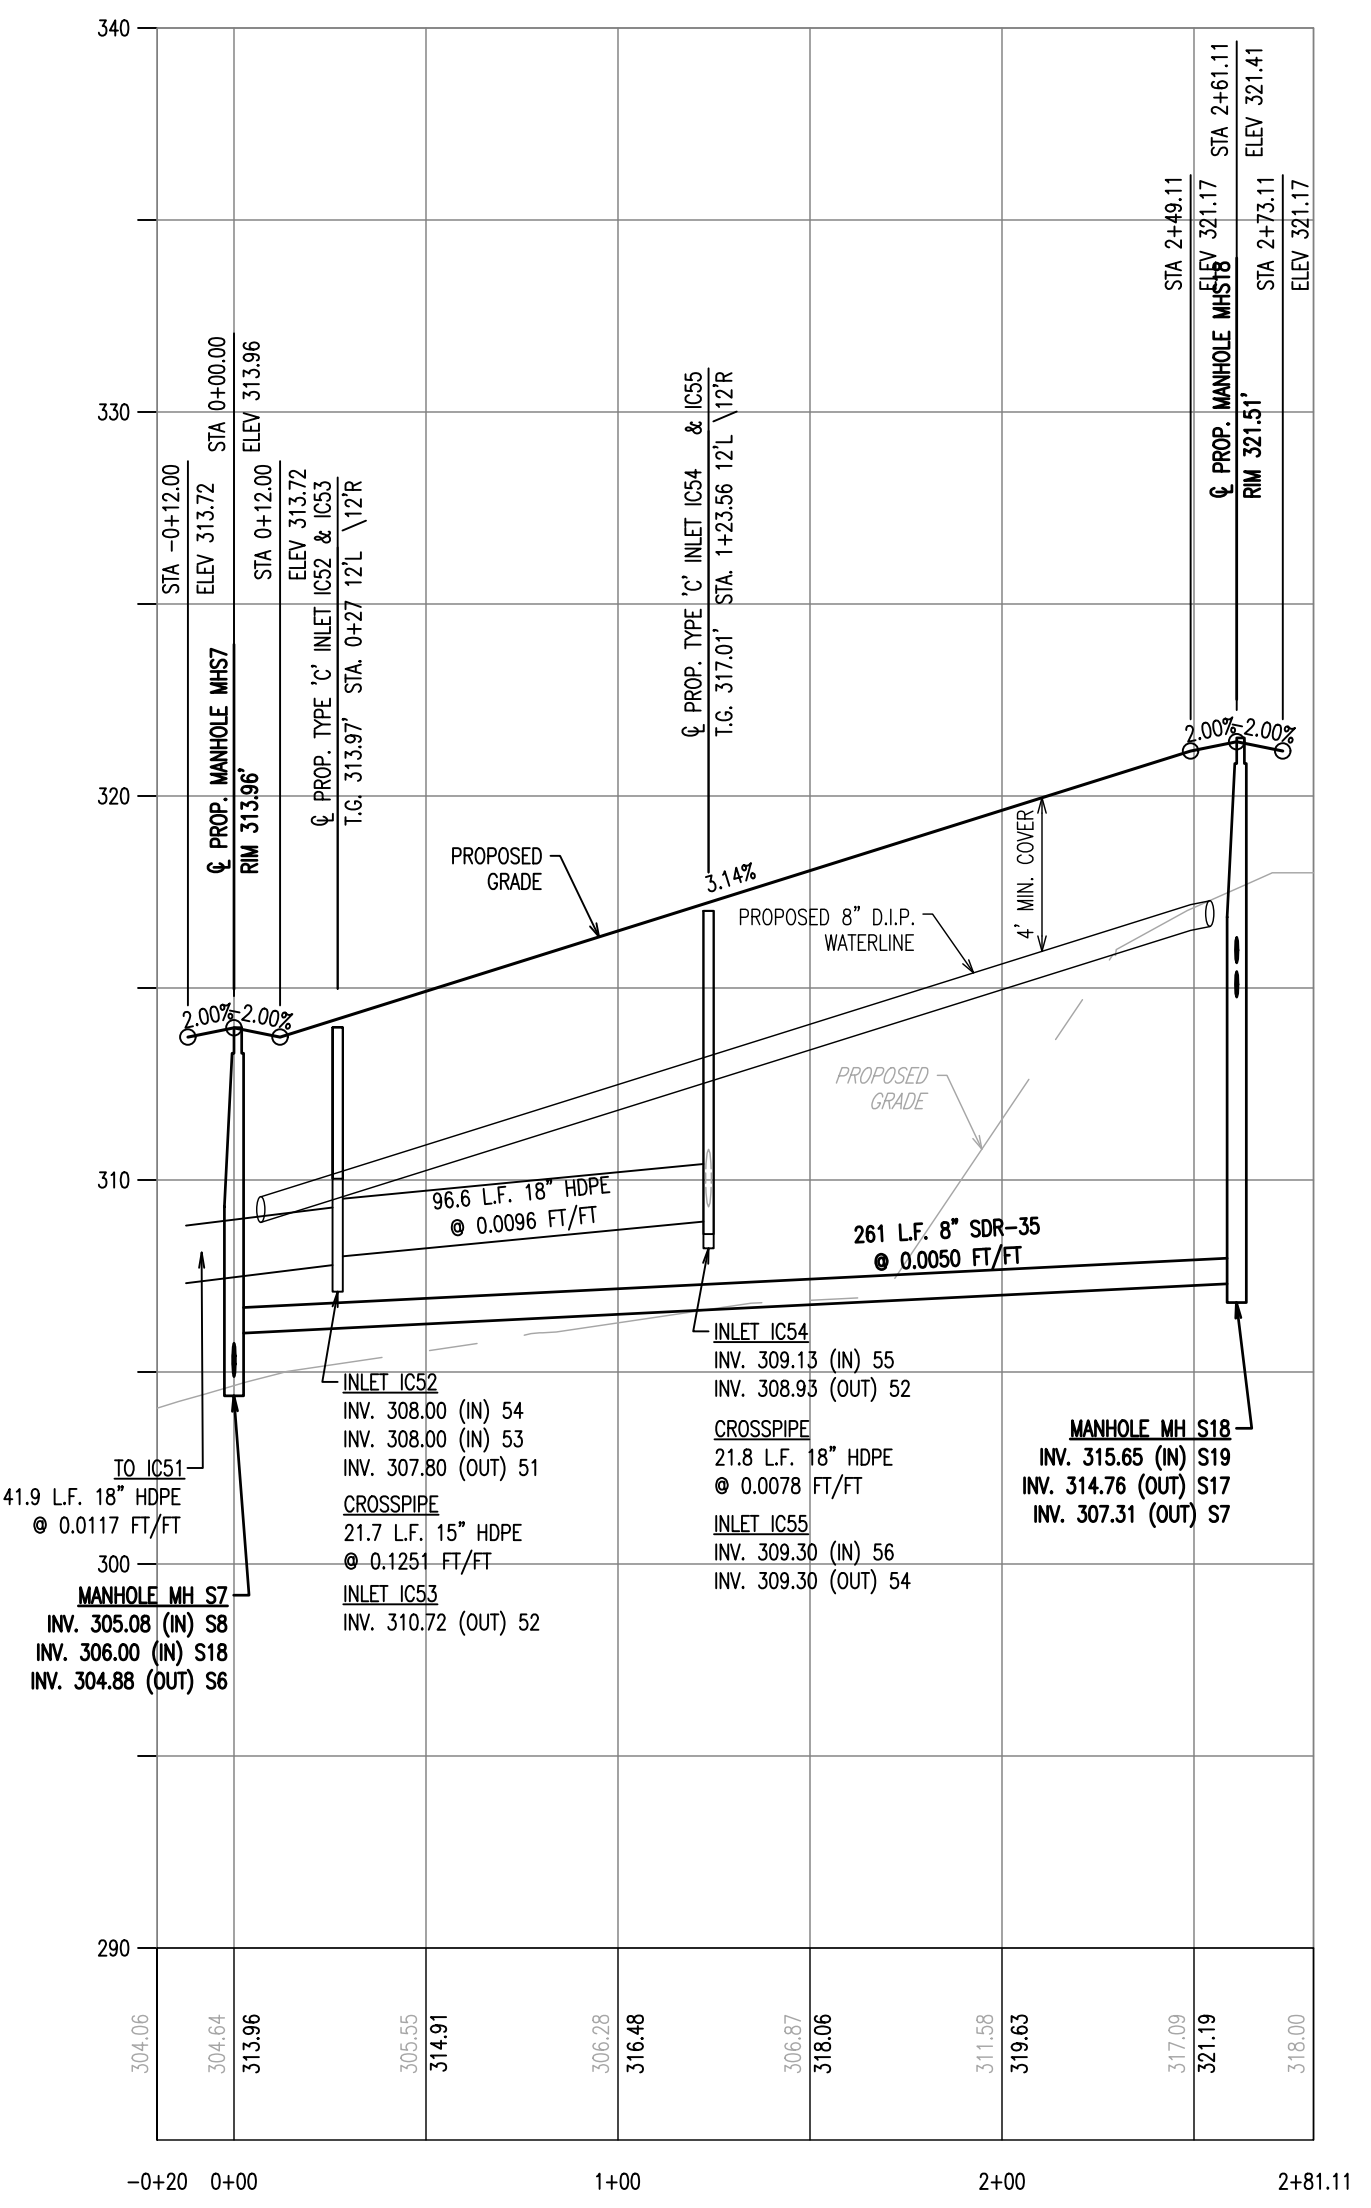

DRIVE 3 PROFILE STA -0+20 - 2+81.11

HORIZ SCALE: 1"=50'

VERT SCALE: 1"=5'

  

NO.	DESCRIPTION
1	
2	
NO.	DATE
1	
2	
PRELIMINARY  
PROFILE SHEET

CLIENT: MITCHELL HOMES  
PROJECT: SMITH PROPERTY  
LOCATION: 548 ROSDALE ROAD  
KENNETT TOWNSHIP, CHESTER COUNTY, PA

DATE:	04/30/19
SCALE:	AS SHOWN
DRAWN BY:	JTE
CHECKED BY:	JWB
PROJECT NO.:	3388
CAD FILE:	PROFILE SHEET.dwg
PLOTTED:	04/30/19
DRAWING NO.:	C07.2
SHEET:	21 OF 27