




DLHowell

Civil Engineering  
Land Planning  
Environmental  
www.DLHowell.com

1250 Wrights Lane  
West Chester, PA 19380  
Phone: (610) 918-9002  
Fax: (610) 918-9003

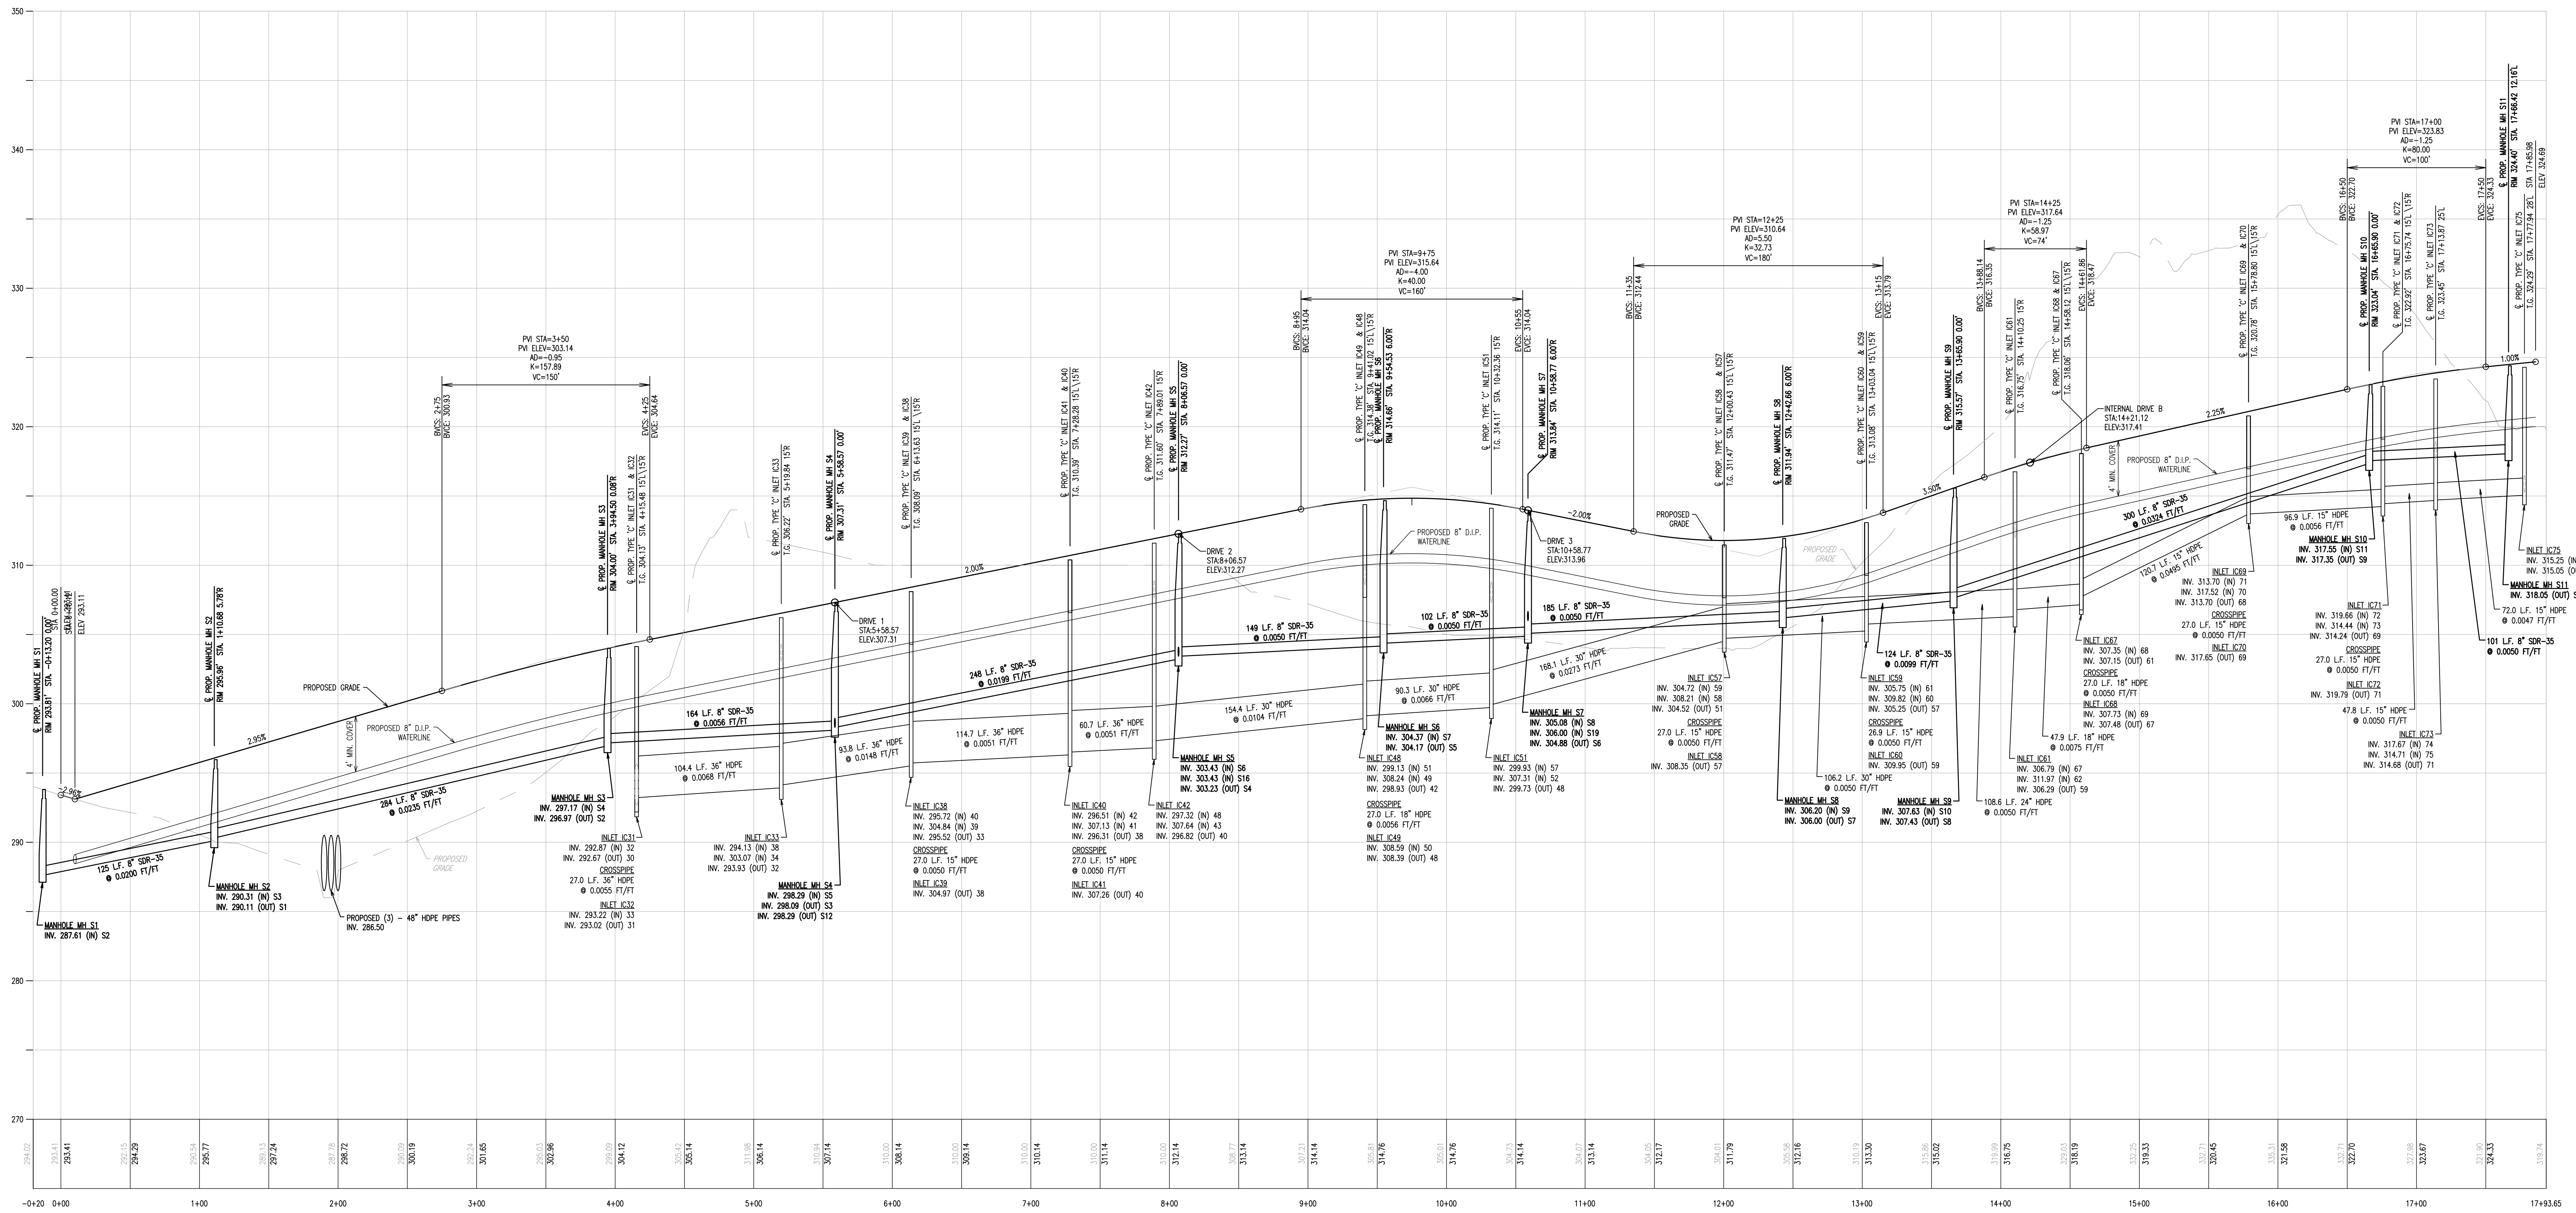

INTERNAL DRIVE A PROFILE STA -0+20 - 17+93.65  
 HORIZ SCALE: 1"=50'  
 VERT SCALE: 1"=5'

  

NO.	DATE	DESCRIPTION
1	07/15/19	ISSUED PER TOWNSHIP CONSULTANT REVIEW LETTERS.
2		
3		
4		
5		
6		
7		
8		

PRELIMINARY  
**PROFILE SHEET**  
 CLIENT: MITCHELL HOMES  
 PROJECT: SMITH PROPERTY  
 LOCATION: 548 ROSDALE ROAD  
 KENNETT TOWNSHIP, CHESTER COUNTY, PA

DATE: 04/30/19  
 SCALE: AS SHOWN  
 DRAWN BY: JTE  
 CHECKED BY: JWB  
 PROJECT NO.: 3388  
 CDD FILE: 07 PROFILES AND DETAILS.dwg  
 PLOTTED: 7/15/19  
 DRAWING NO.: C07.1  
 SHEET 22 OF 31