



DLHowell

Civil Engineering
Land Planning
Environmental
www.DLHowell.com


1250 Wrights Lane
West Chester, PA 19380
Phone: (610) 918-9002
Fax: (610) 918-9003

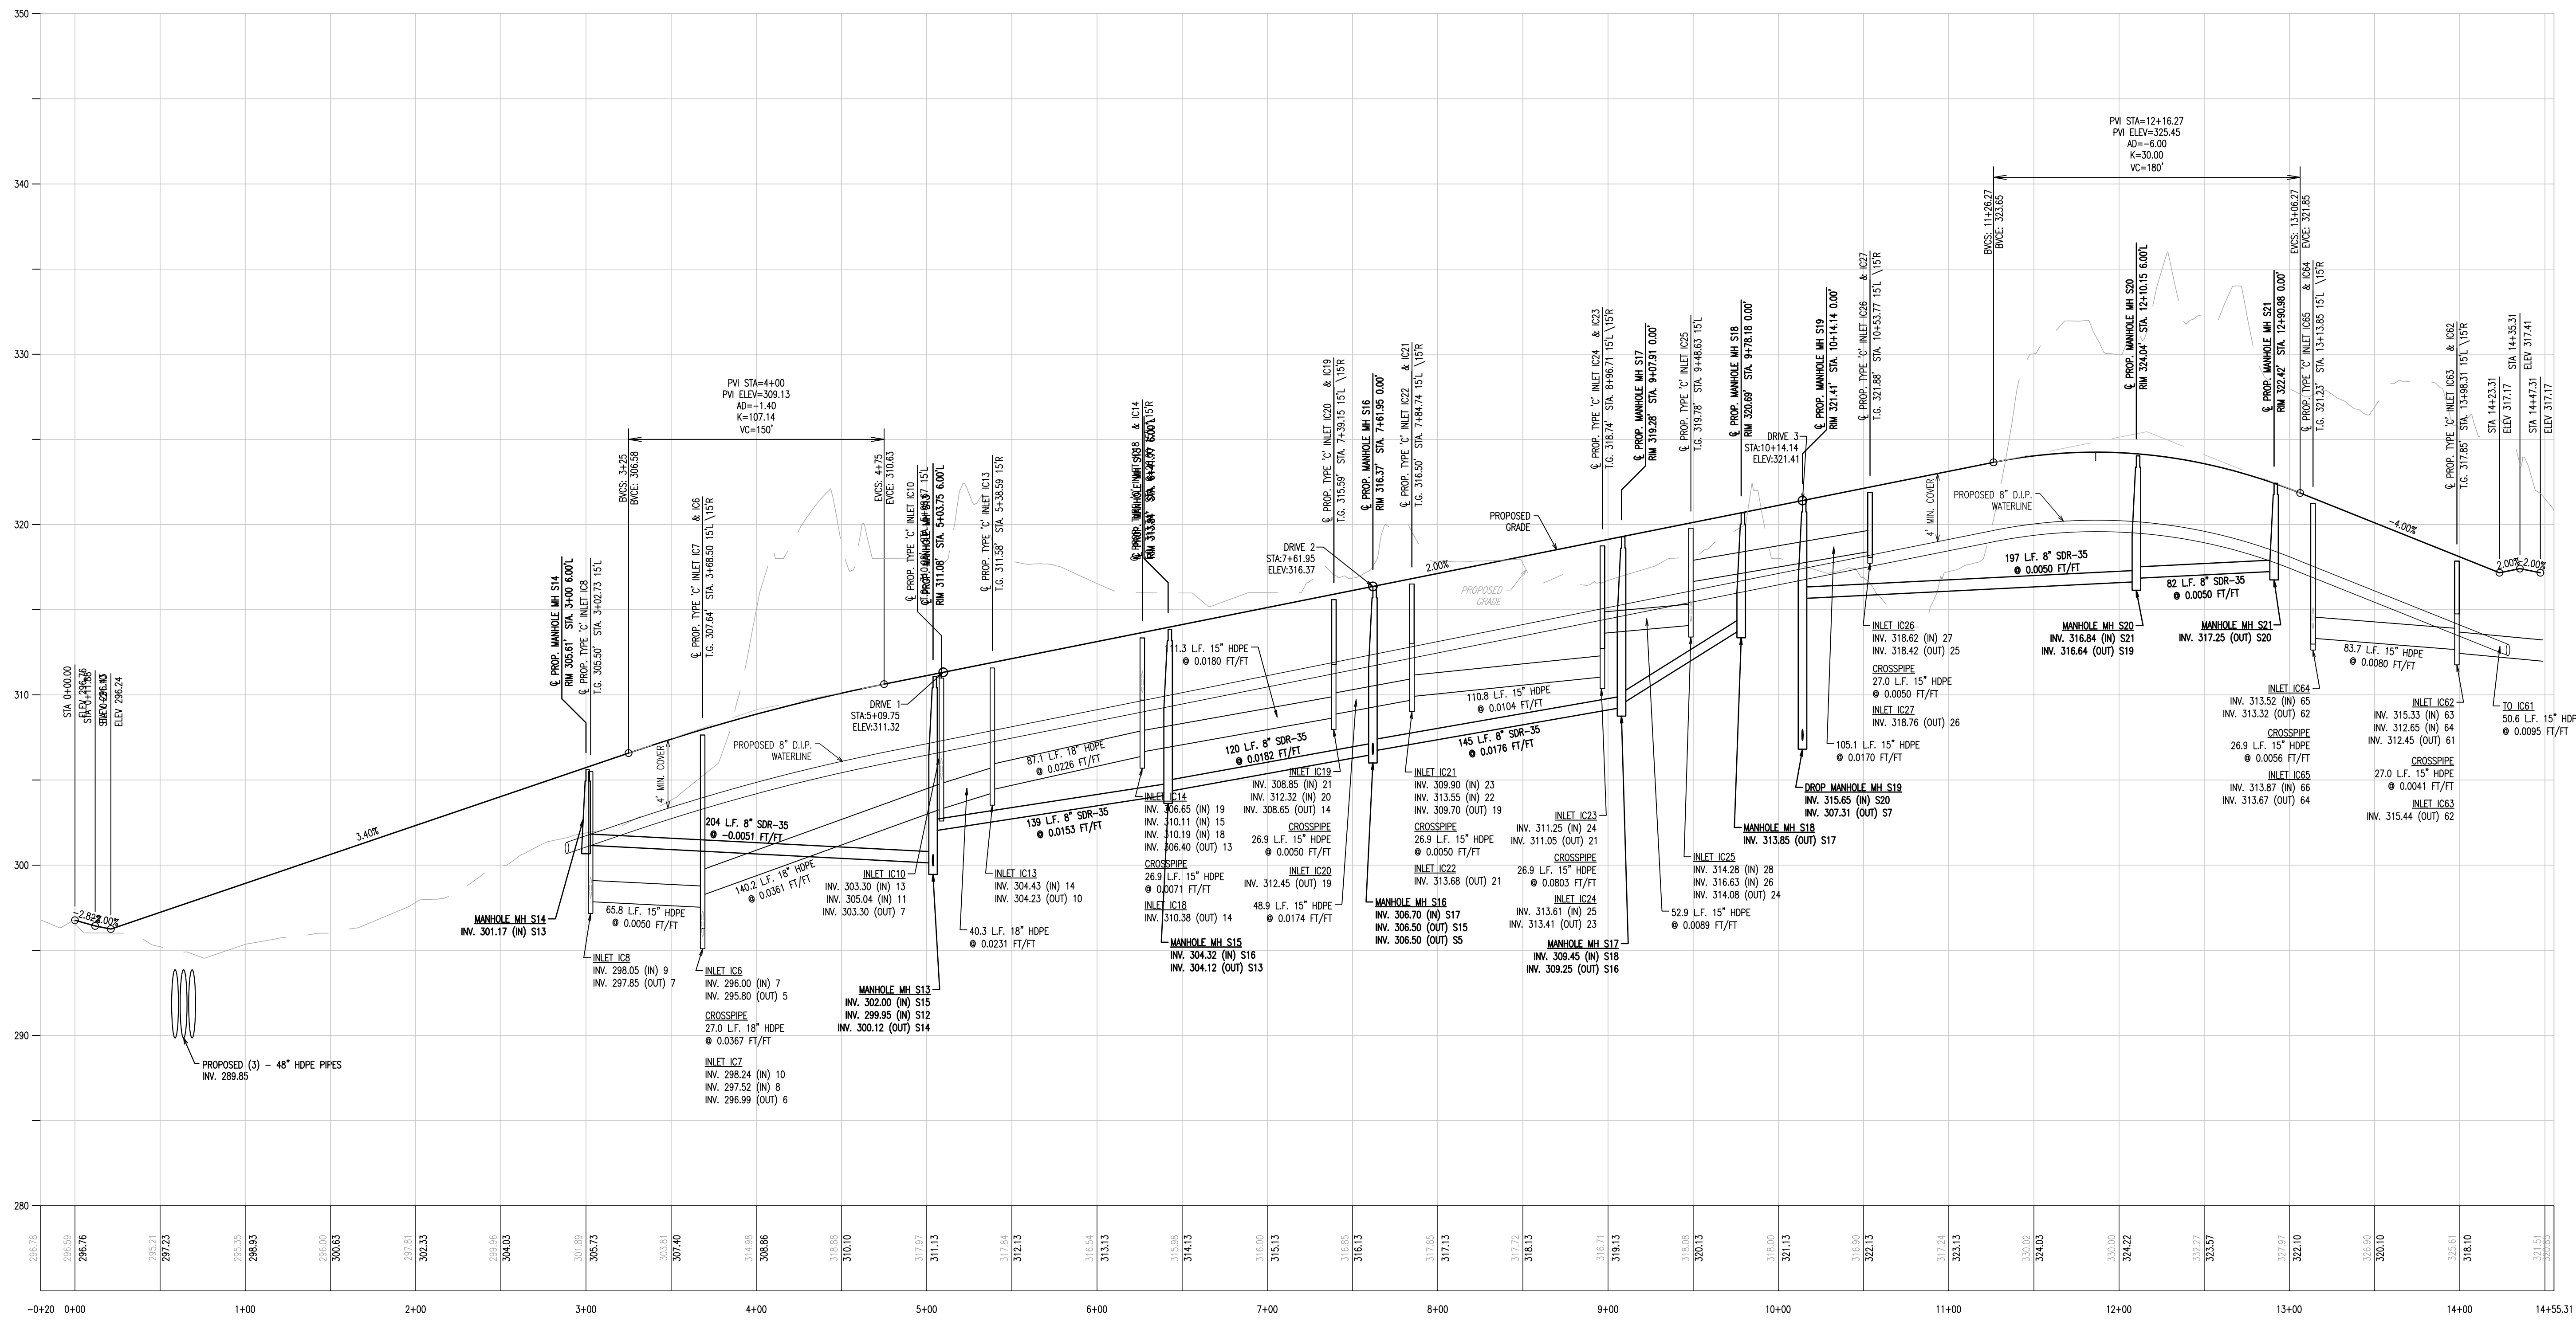


INTERNAL DRIVE B PROFILE STA -0+20 - 14+55.31
HORIZ SCALE: 1"=50'
VERT SCALE: 1"=5'

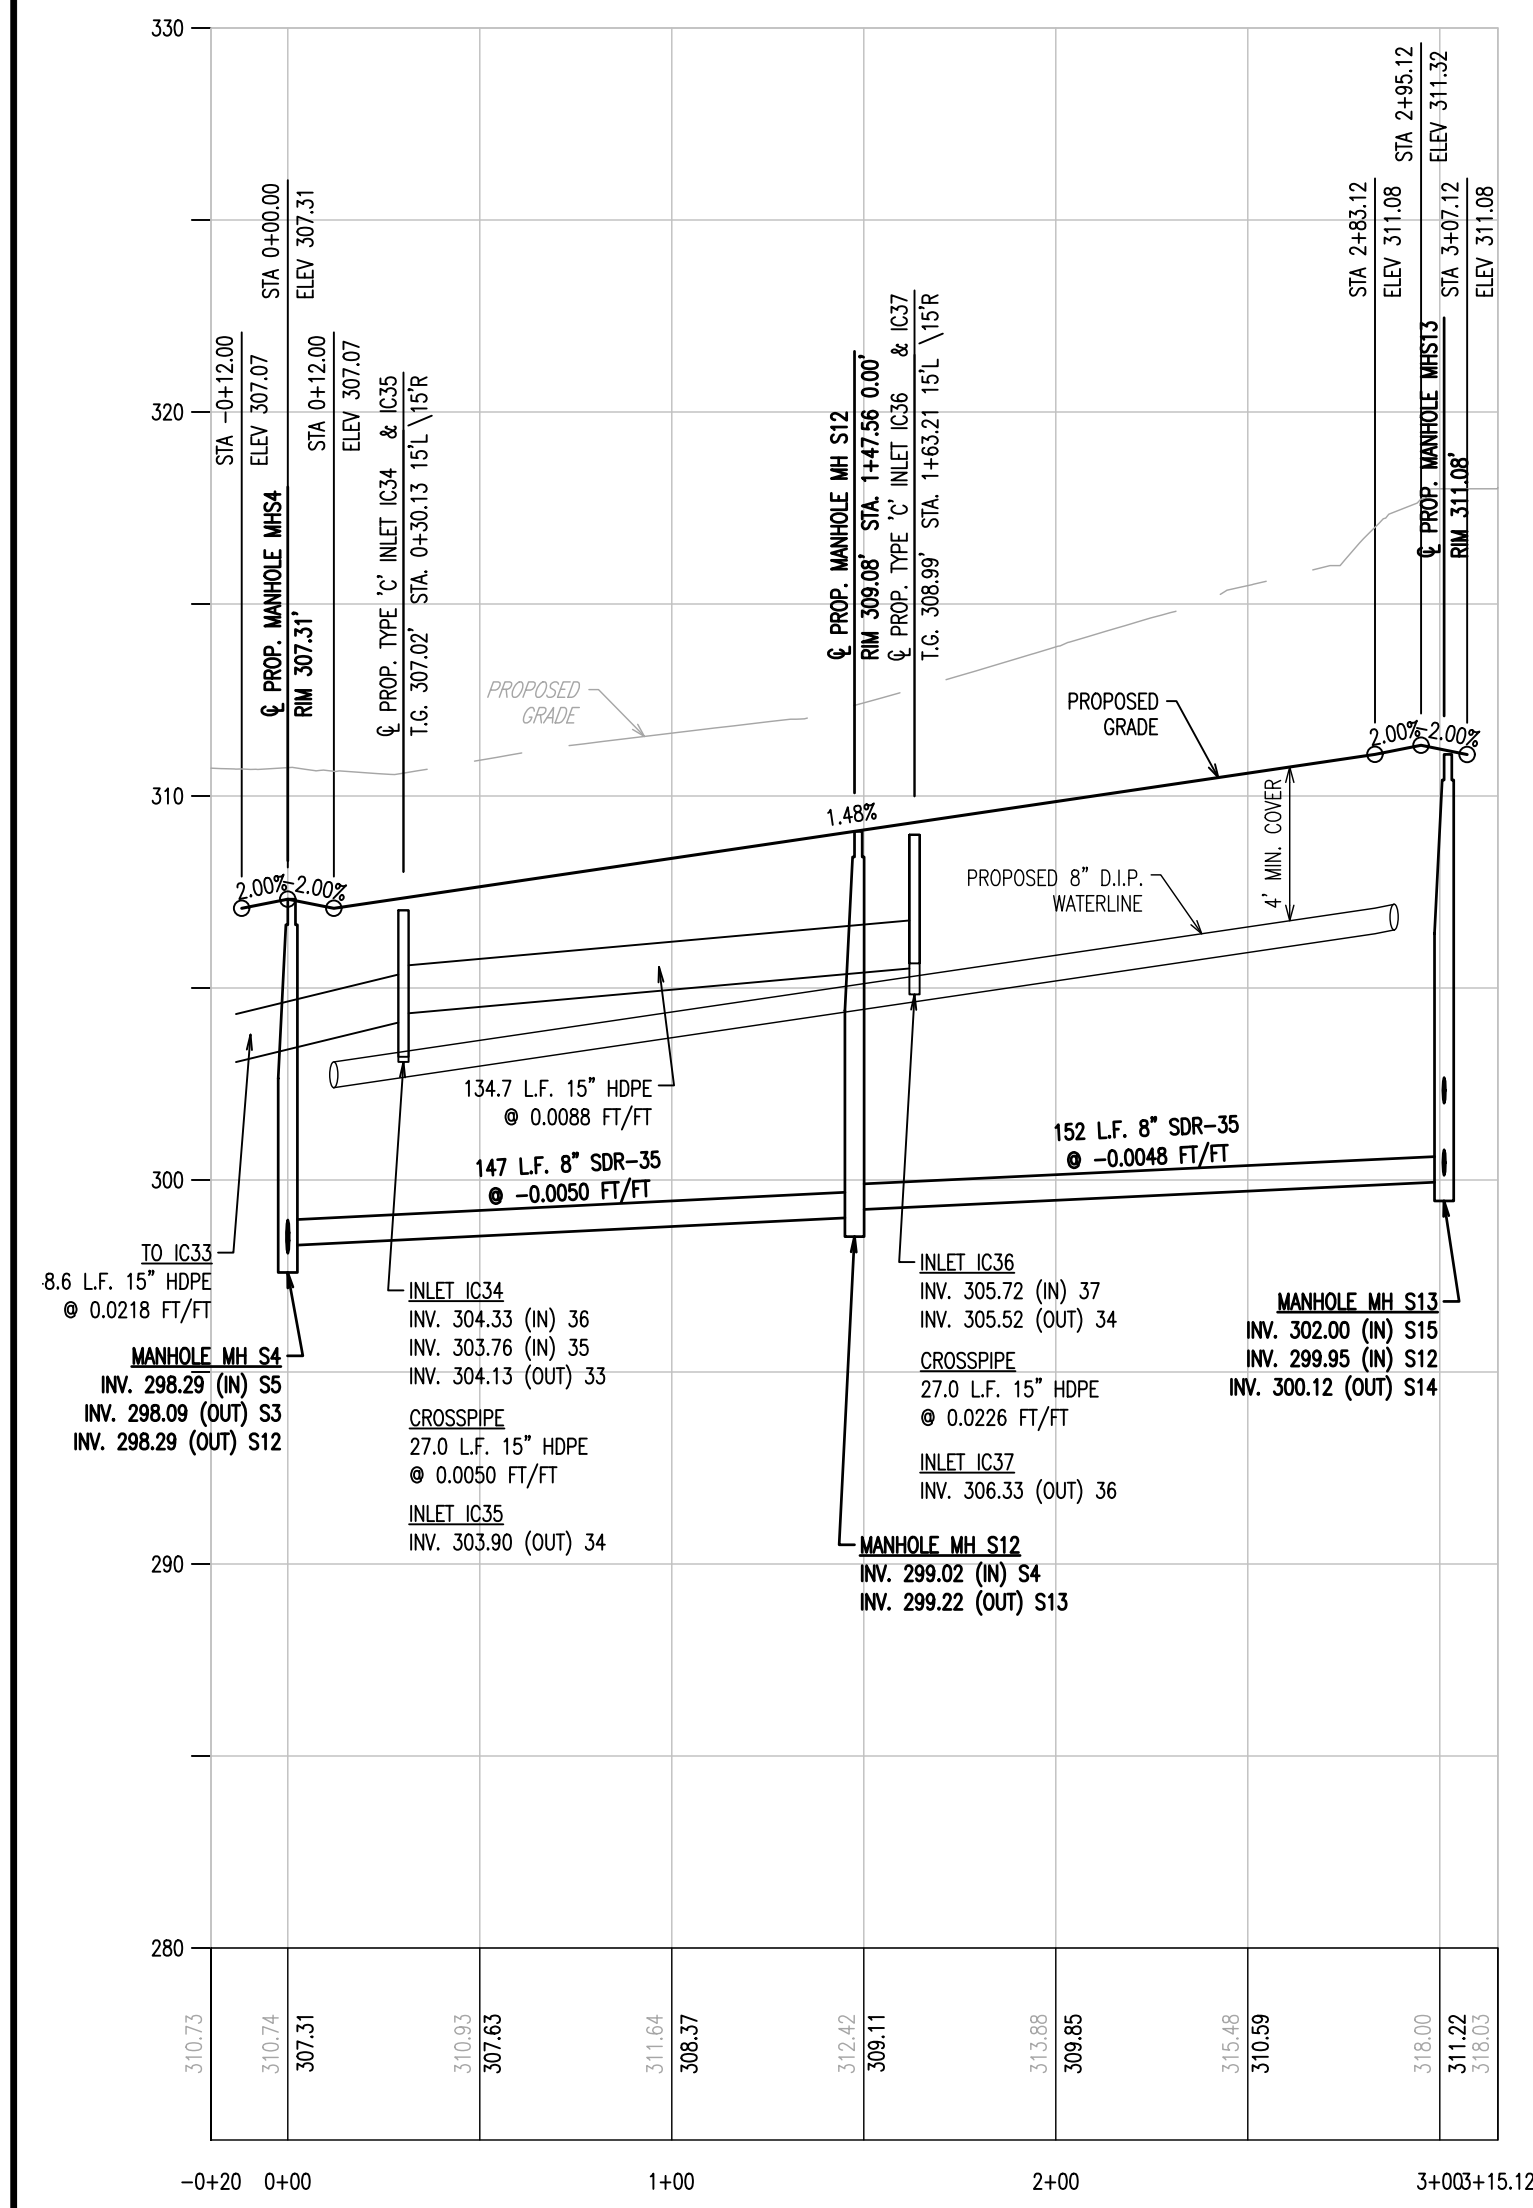



DRIVE 1 PROFILE STA -0+20 - 3+15.12
HORIZ SCALE: 1"=50'
VERT SCALE: 1"=5'

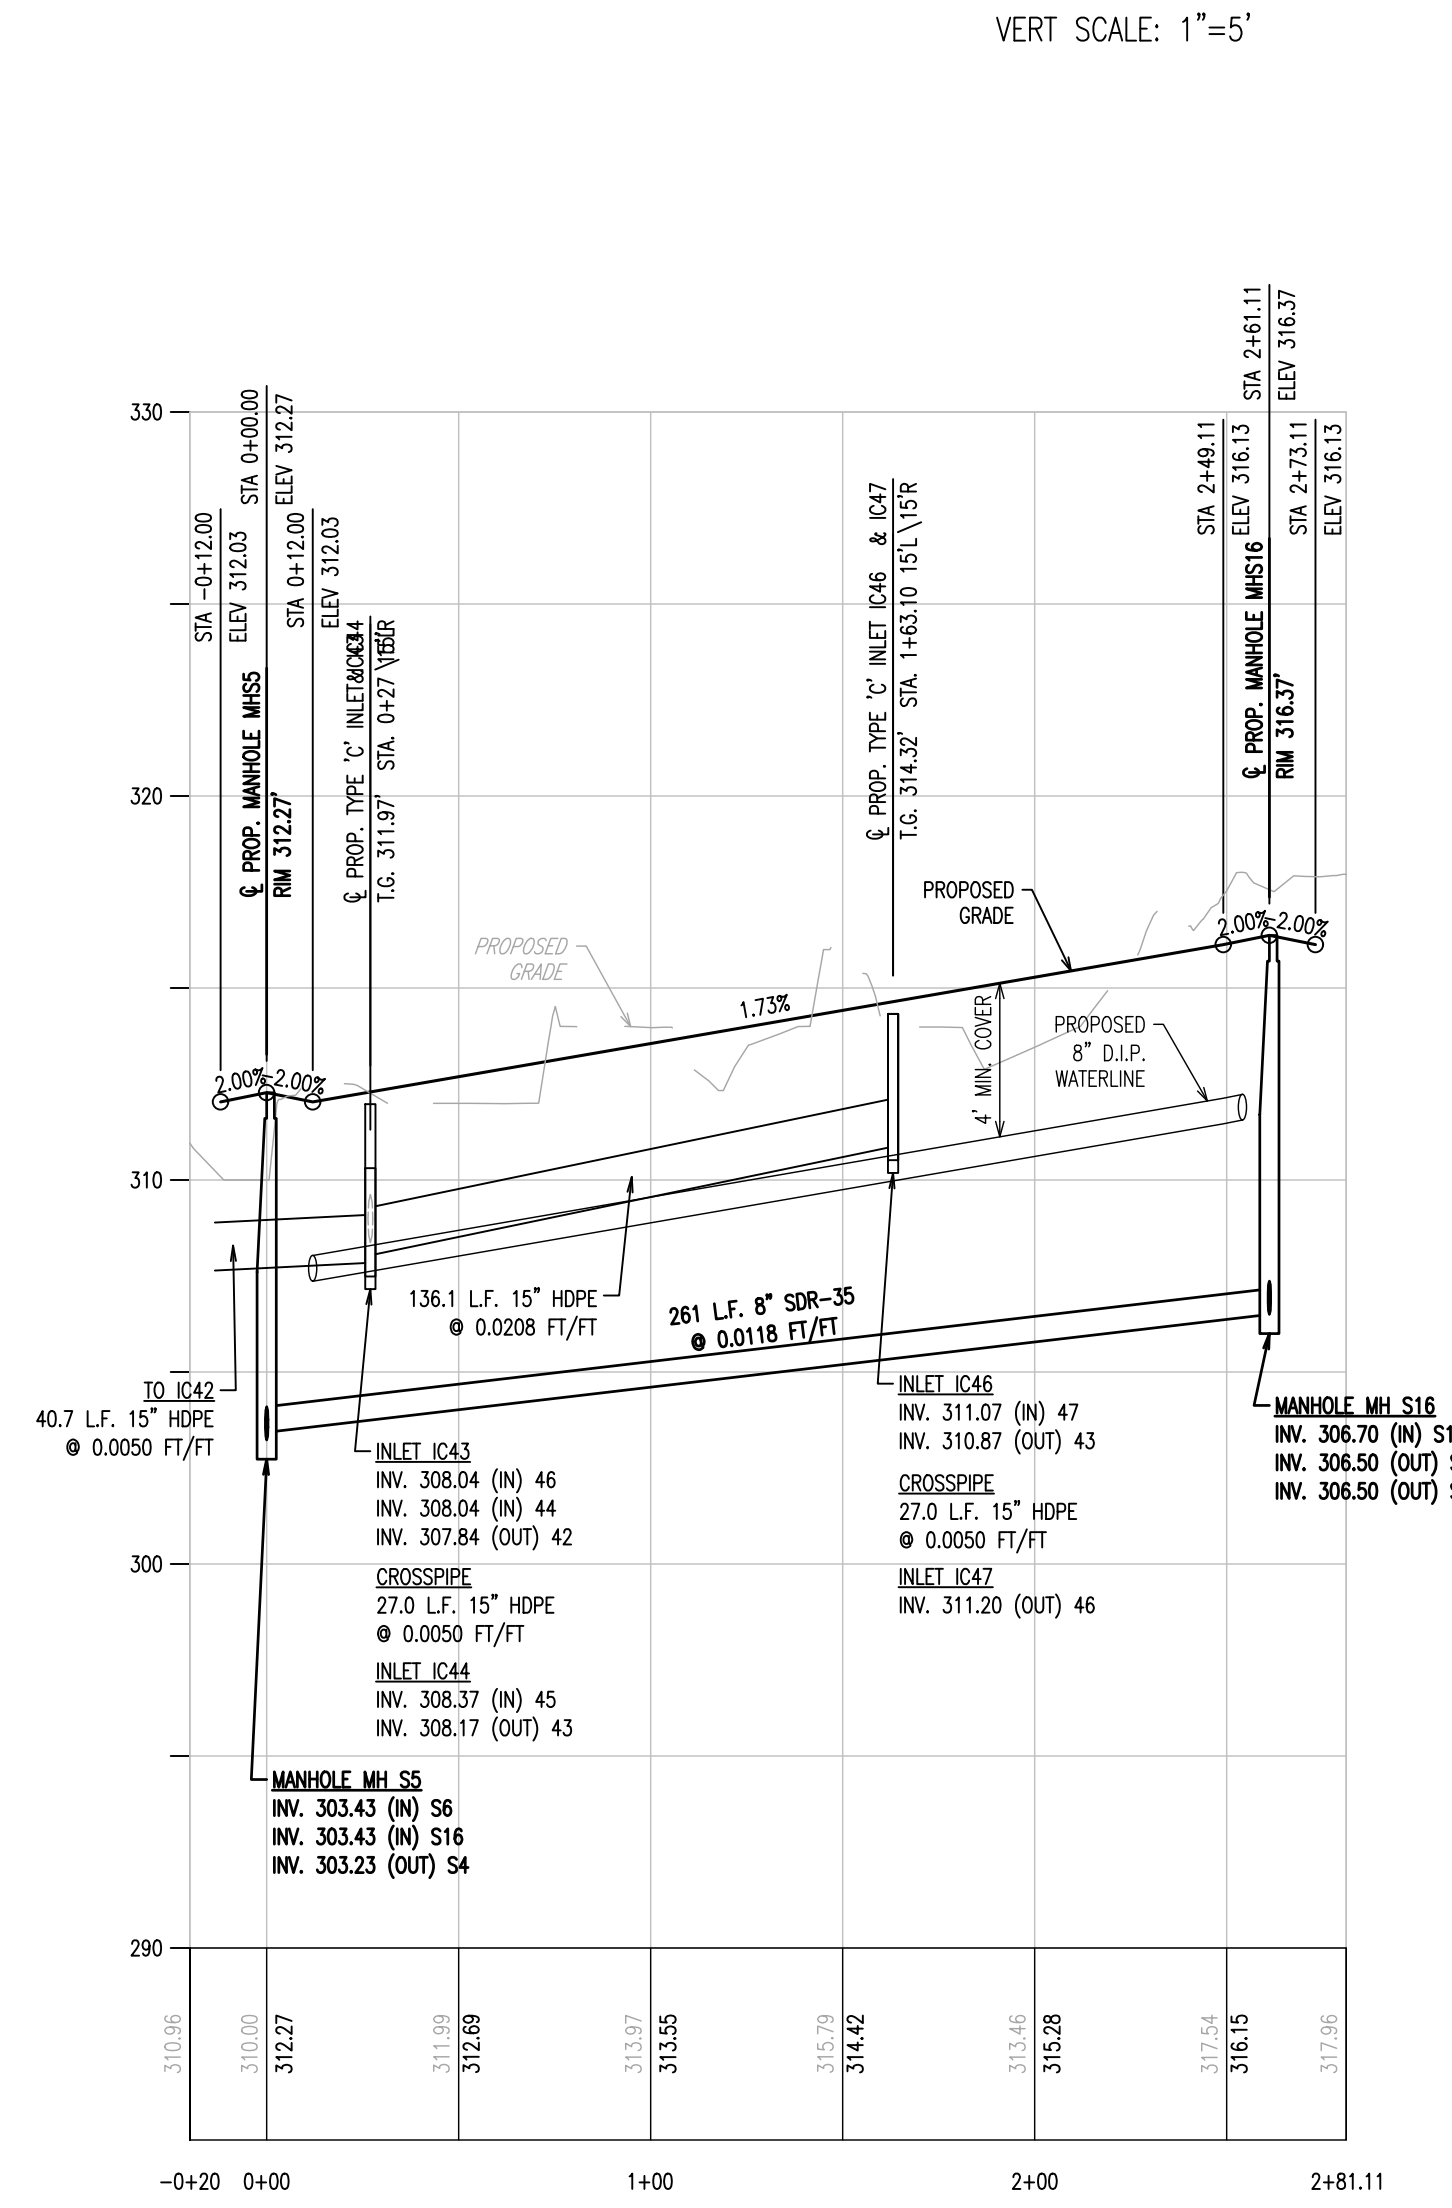

DRIVE 2 PROFILE STA -0+20 - 2+81.11
HORIZ SCALE: 1"=50'
VERT SCALE: 1"=5'

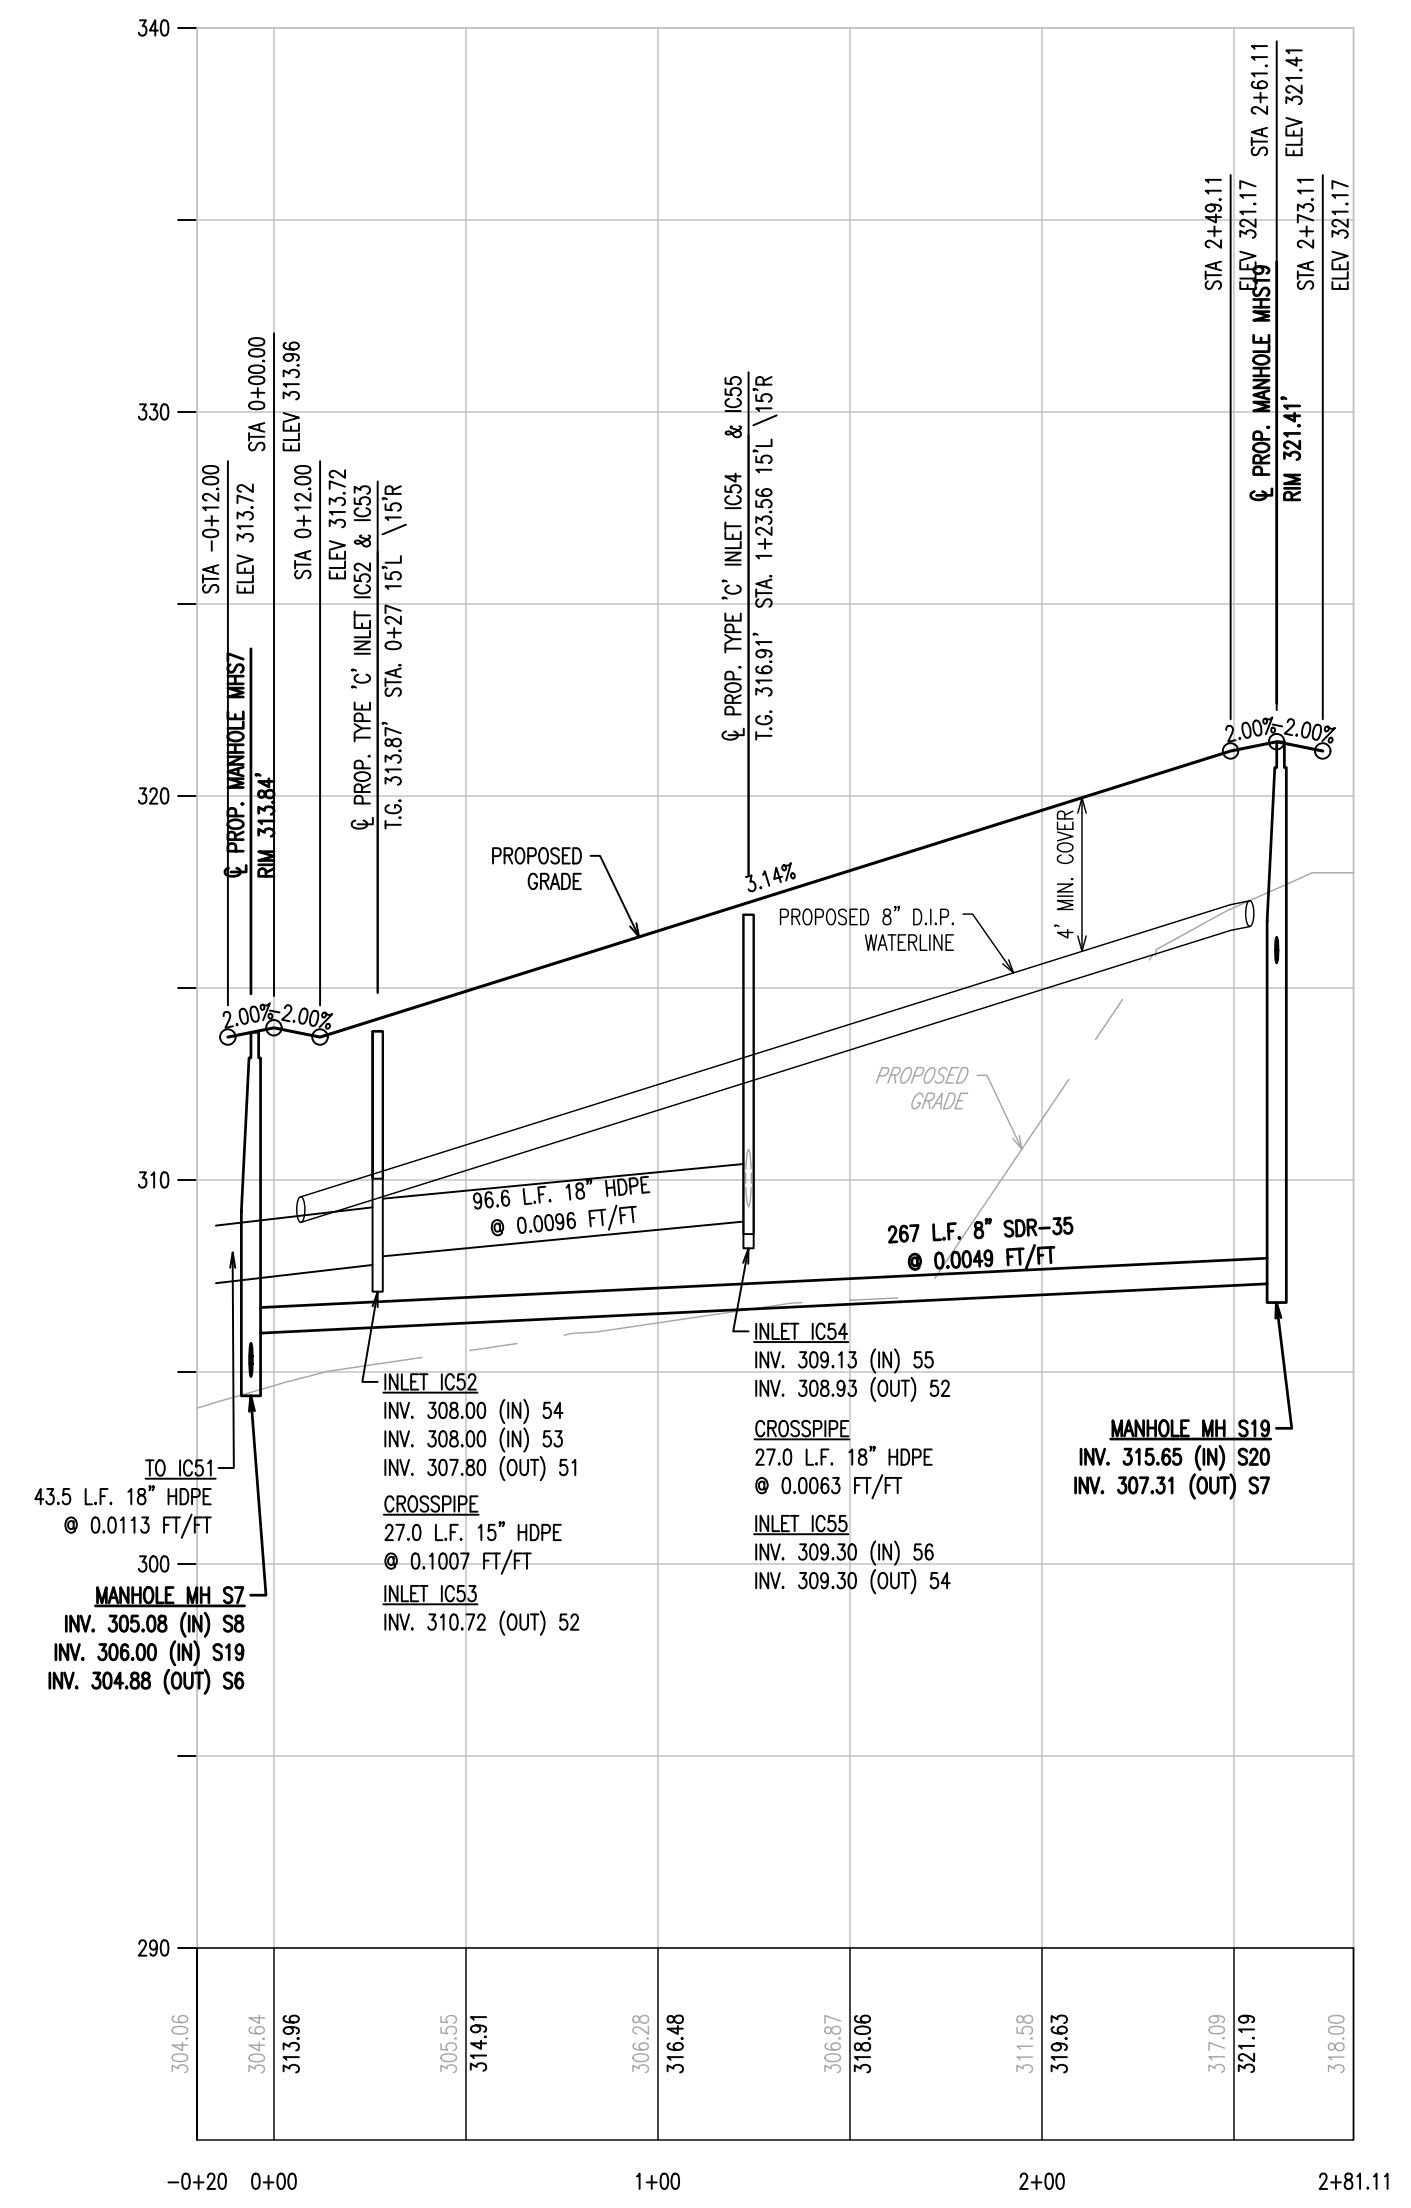

DRIVE 3 PROFILE STA -0+20 - 2+81.11
HORIZ SCALE: 1"=50'
VERT SCALE: 1"=5'

  

NO.	DATE	DESCRIPTION
1	07/15/19	ISSUED FOR TOWNSHIP CONSULTANT REVIEW LETTERS.

NO.	DATE	DESCRIPTION
2		
3		
4		
5		
6		
7		
8		

PRELIMINARY PROFILE SHEET

CLIENT: MITCHELL HOMES
PROJECT: SMITH PROPERTY
LOCATION: 548 ROSDALE ROAD
KENNETT TOWNSHIP, CHESTER COUNTY, PA

DATE:	04/30/19
SCALE:	AS SHOWN
DRAWN BY:	JTE
CHECKED BY:	JWB
PROJECT NO.:	3388
CAD FILE:	07 Profiles and Details.dwg
PLOTTED:	7/15/19
DRAWING NO.:	C07.2
SHEET:	23 of 31