




**STORM SEWER PROFILE
PROPOSED INLET #4 TO
PROPOSED INLET #1**
SCALE: HORIZ. 1"=50'
VERT. 1"=5'

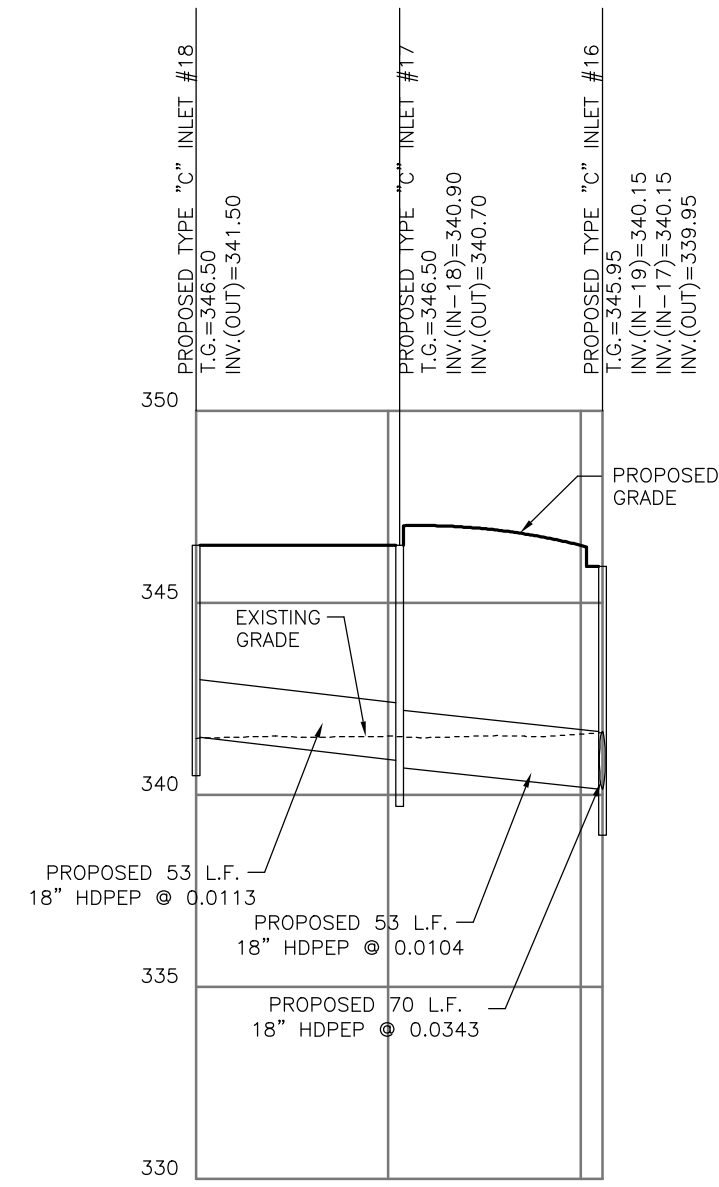


**STORM SEWER PROFILE
PROPOSED INLET #18 TO
PROPOSED INLET #16**
SCALE: HORIZ. 1"=50'
VERT. 1"=5'

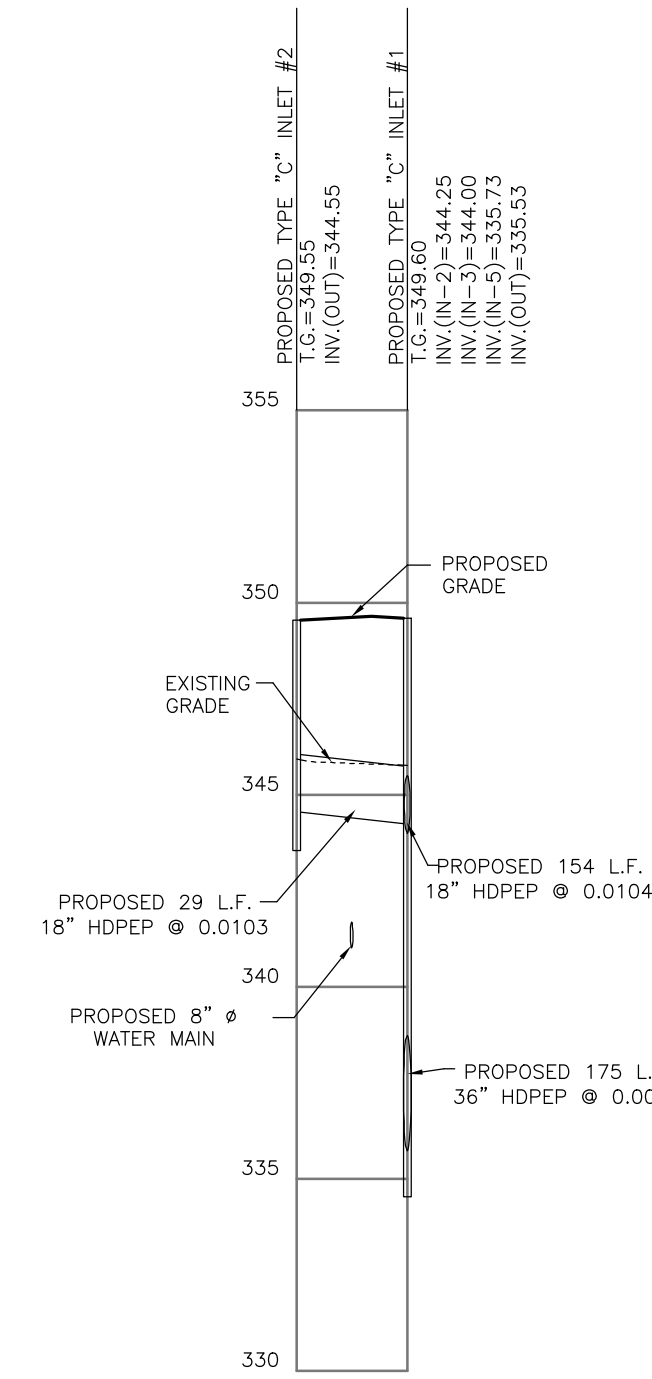


**STORM SEWER PROFILE
PROPOSED INLET #2 TO
PROPOSED INLET #1**
SCALE: HORIZ. 1"=50'
VERT. 1"=5'

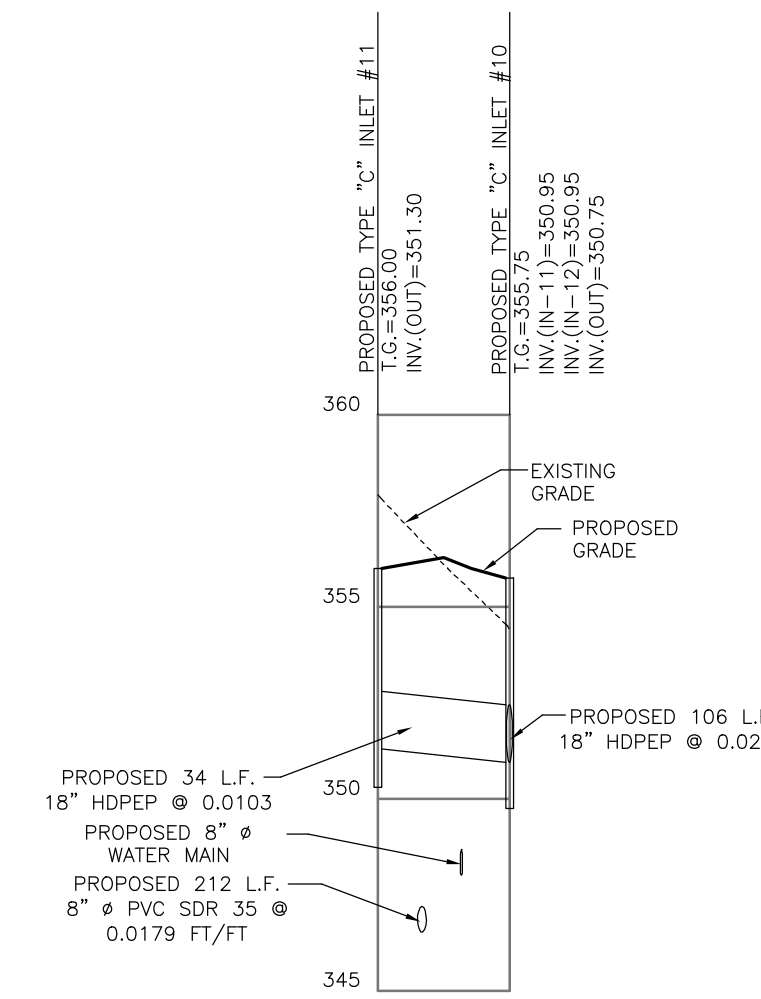


**STORM SEWER PROFILE
PROPOSED INLET #11 TO
PROPOSED INLET #10**
SCALE: HORIZ. 1"=50'
VERT. 1"=5'

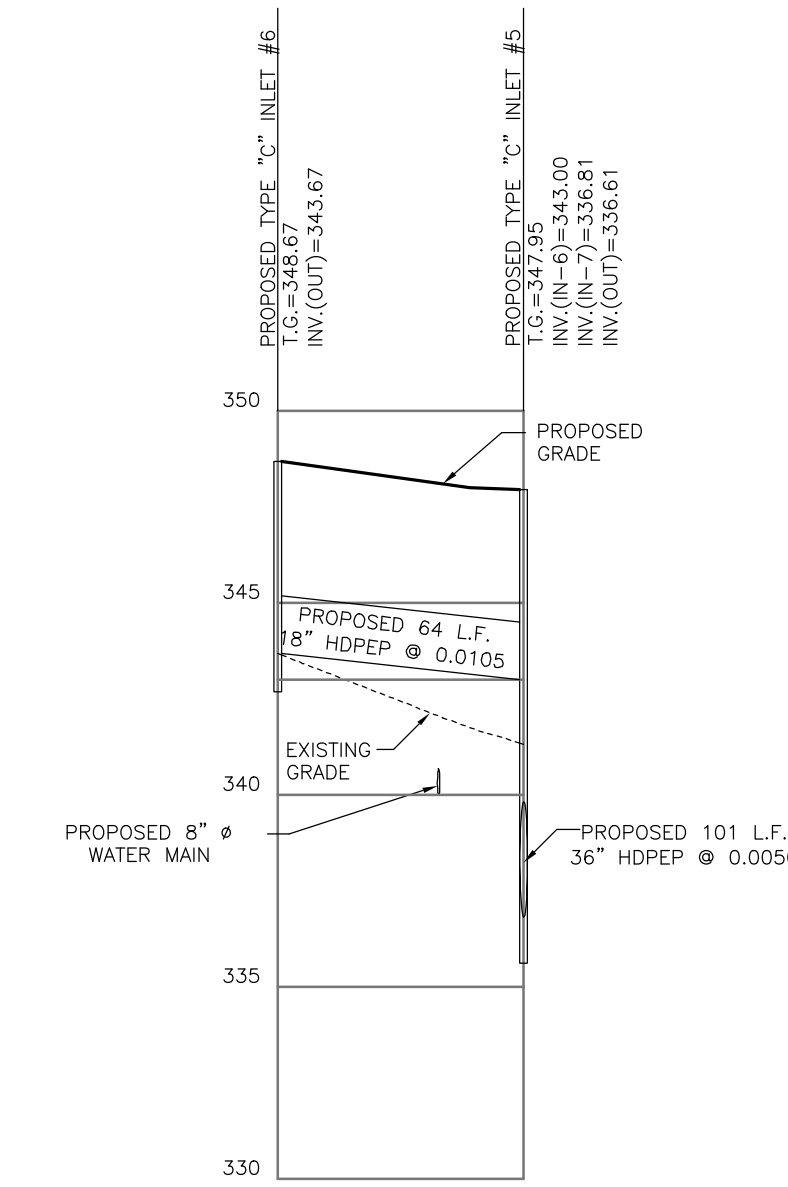


**STORM SEWER PROFILE
PROPOSED INLET #6 TO
PROPOSED INLET #5**
SCALE: HORIZ. 1"=50'
VERT. 1"=5'

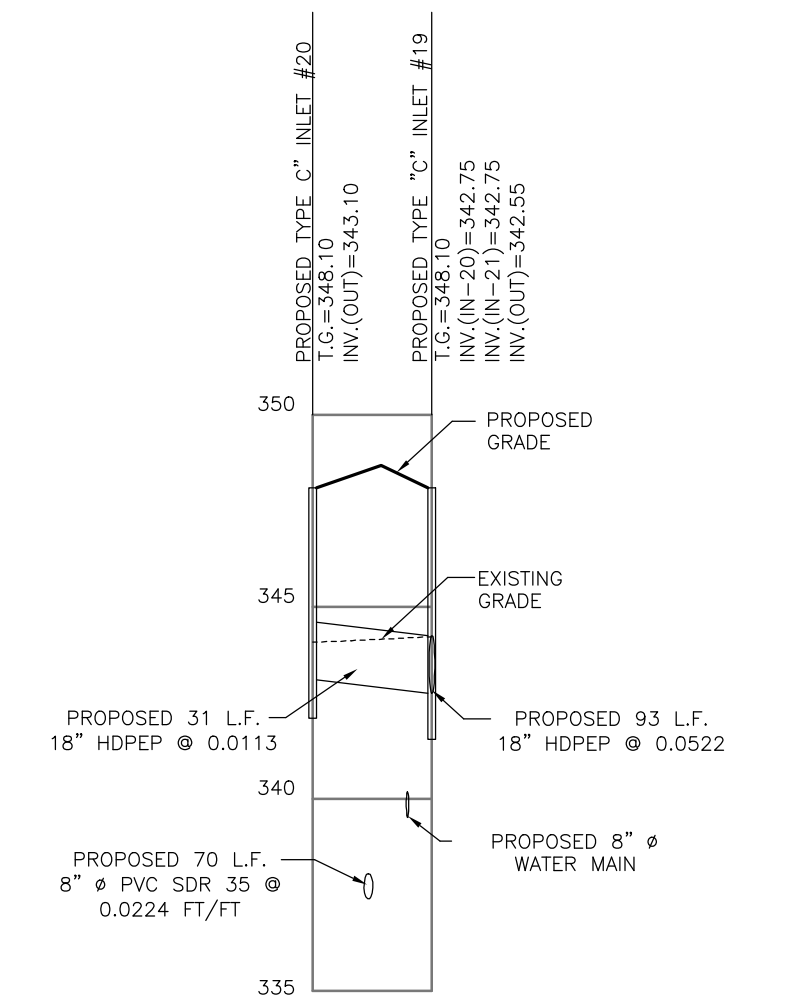


**STORM SEWER PROFILE
PROPOSED INLET #20 TO
PROPOSED INLET #19**
SCALE: HORIZ. 1"=50'
VERT. 1"=5'

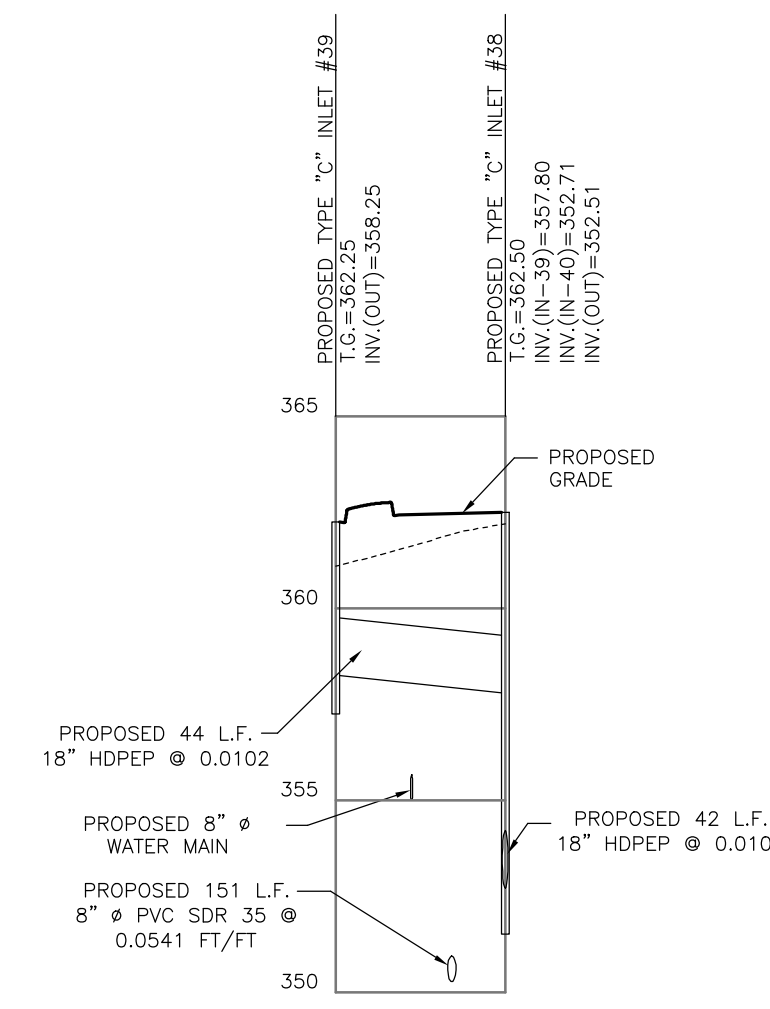



**STORM SEWER PROFILE
PROPOSED INLET #39 TO
PROPOSED INLET #38**
SCALE: HORIZ. 1"=50'
VERT. 1"=5'

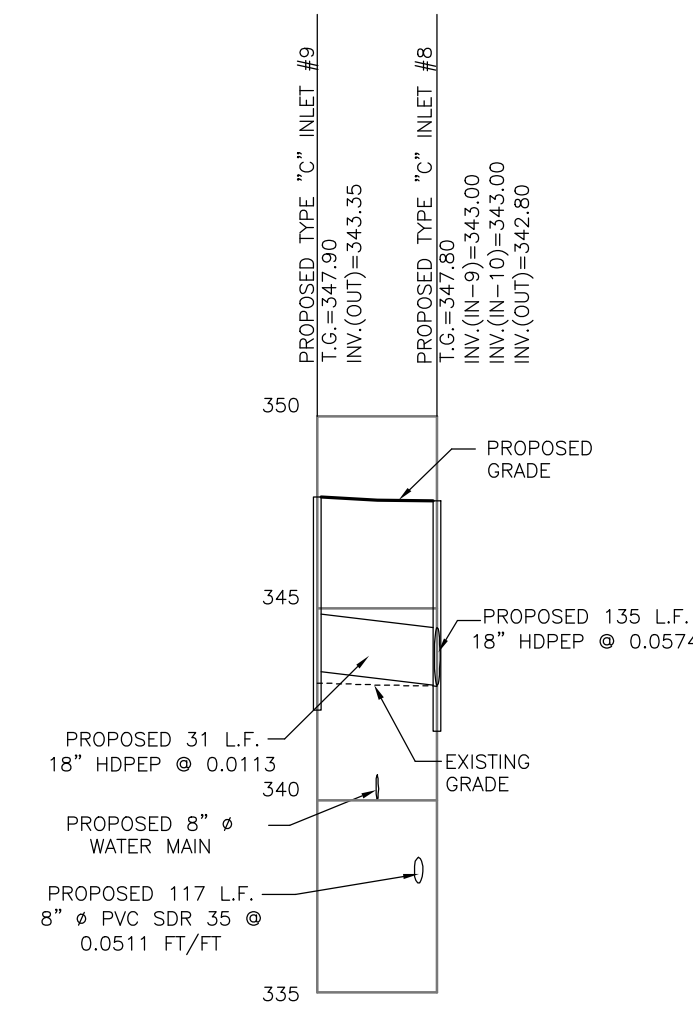

**STORM SEWER PROFILE
PROPOSED INLET #9 TO
PROPOSED INLET #8**
SCALE: HORIZ. 1"=50'
VERT. 1"=5'

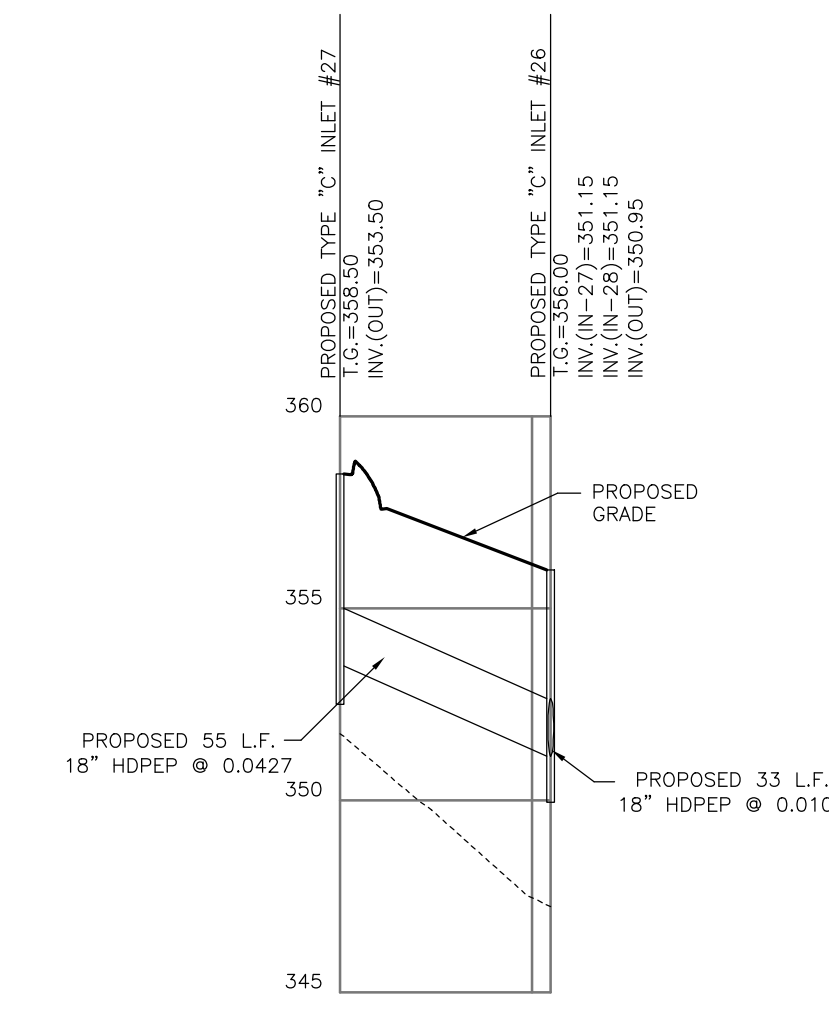

**STORM SEWER PROFILE
PROPOSED INLET #27 TO
PROPOSED INLET #26**
SCALE: HORIZ. 1"=50'
VERT. 1"=5'

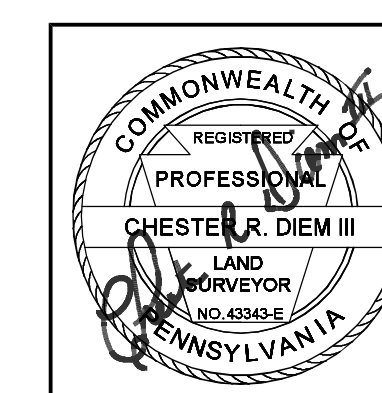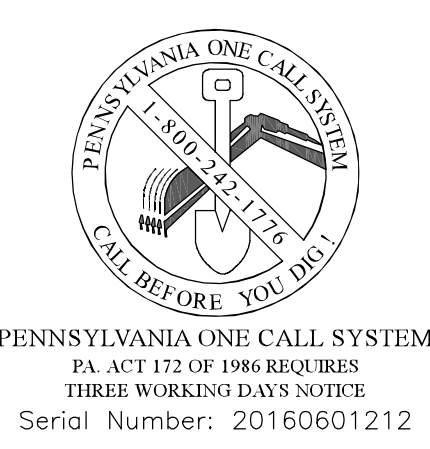

REGISTER ASSOCIATES, INC.
REGISTERED LAND SURVEYORS
AND
PROFESSIONAL ENGINEERS
P.O. BOX 406
KENNETT SQUARE, PA. 19348
(610) 444-5554
330 WEST STATE STREET
QUARRYVILLE, PA. 17366
(717) 786-8741

7	04-05-23	Revised per Kennett Township Engineer's review letters dated December 26, 2022 and February 6, 2023 and per Kennett Township Landscape Architect review letter dated November 29, 2022.
6	11-09-22	Revised for re-submittal and per Kennett Township Engineer's review letter dated March 4, 2019.
5	05-16-19	Revised per AECOM review letter dated March 4, 2019 and per client.
4	01-24-19	Revised per Remington & Vernick Engineers review letter dated June 13, 2018, per AECOM review letter dated June 15, 2018 and per client.
3	10-11-18	Revised per the Chester County Conservation District review letter dated August 11, 2018.
2	06-08-18	Revised for submission to Chester County Conservation District.
1	05-11-18	Revised per Township Engineer's Review Letter dated July 5, 2017 and as directed by the applicant.
No.	Date	Description

Stormwater Drainage Profile Sheet	Plan Prepared For North Walnut Holding Company, L.P.	Drawn By: DAM Checked By: CRDIII Scale: 1" = 50' Job Number: 151129 Date: 02-16-17	Sheet 18 of 34
--------------------------------------	--	--	-----------------------------